










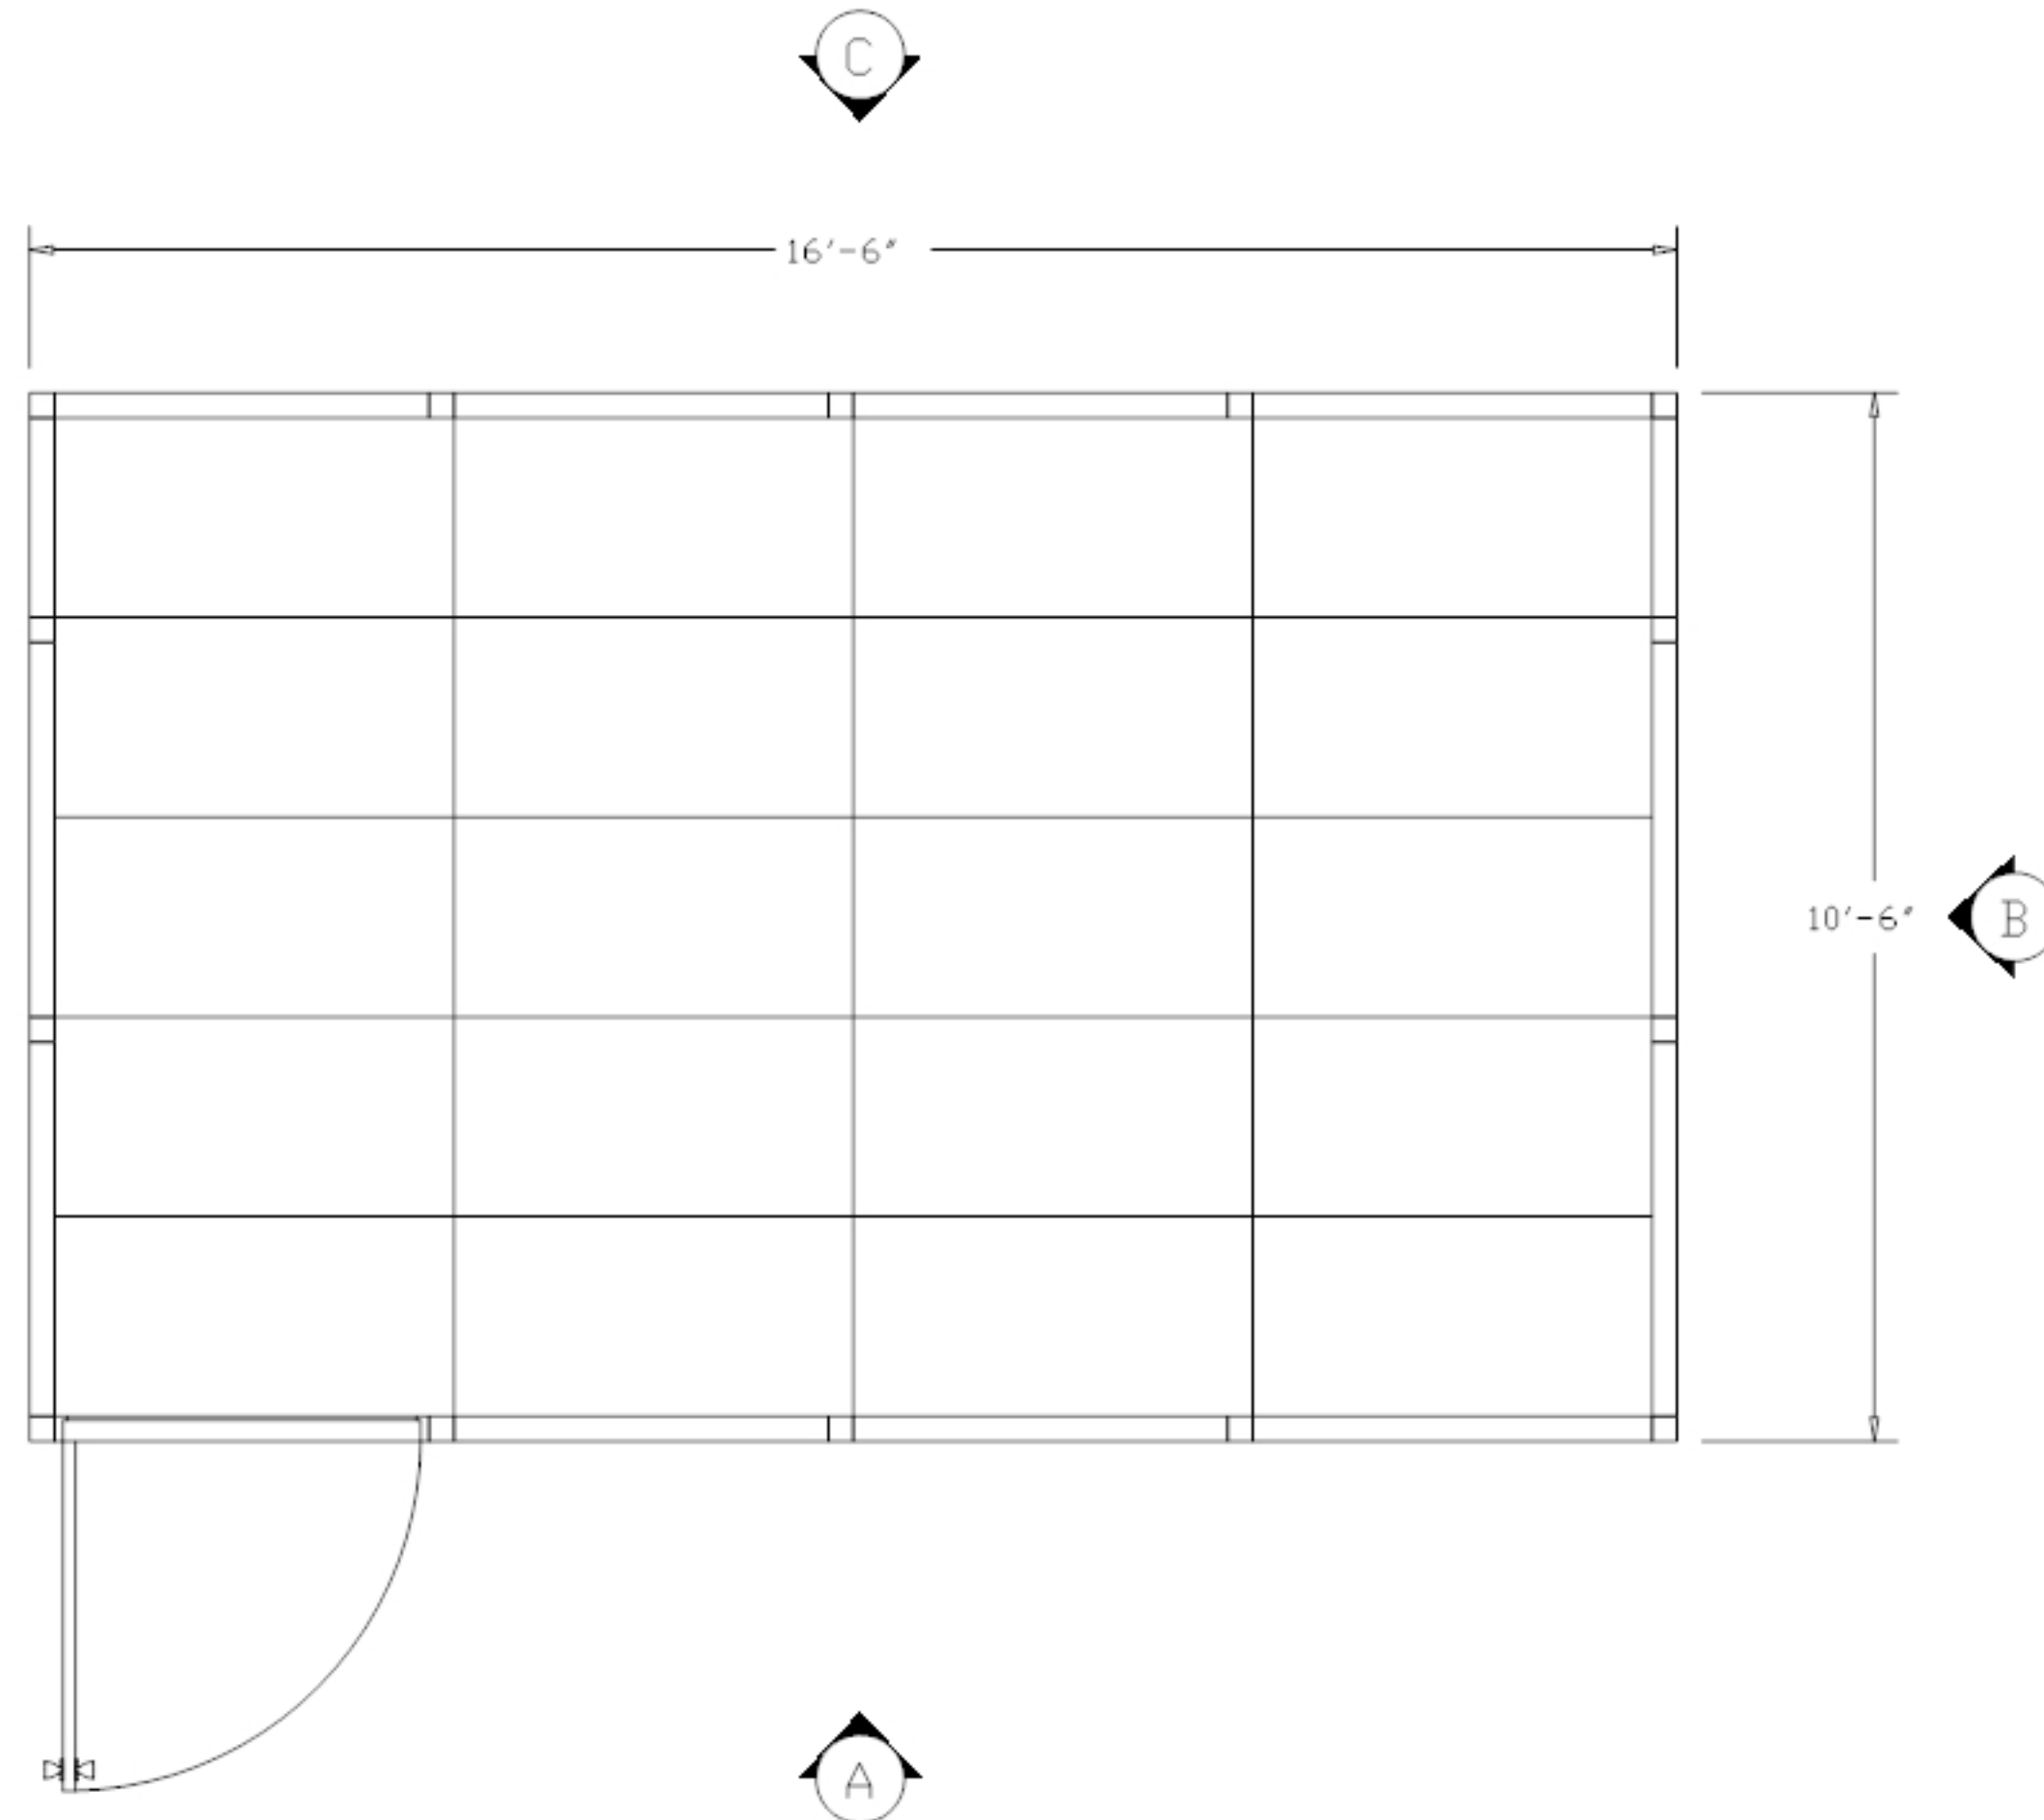
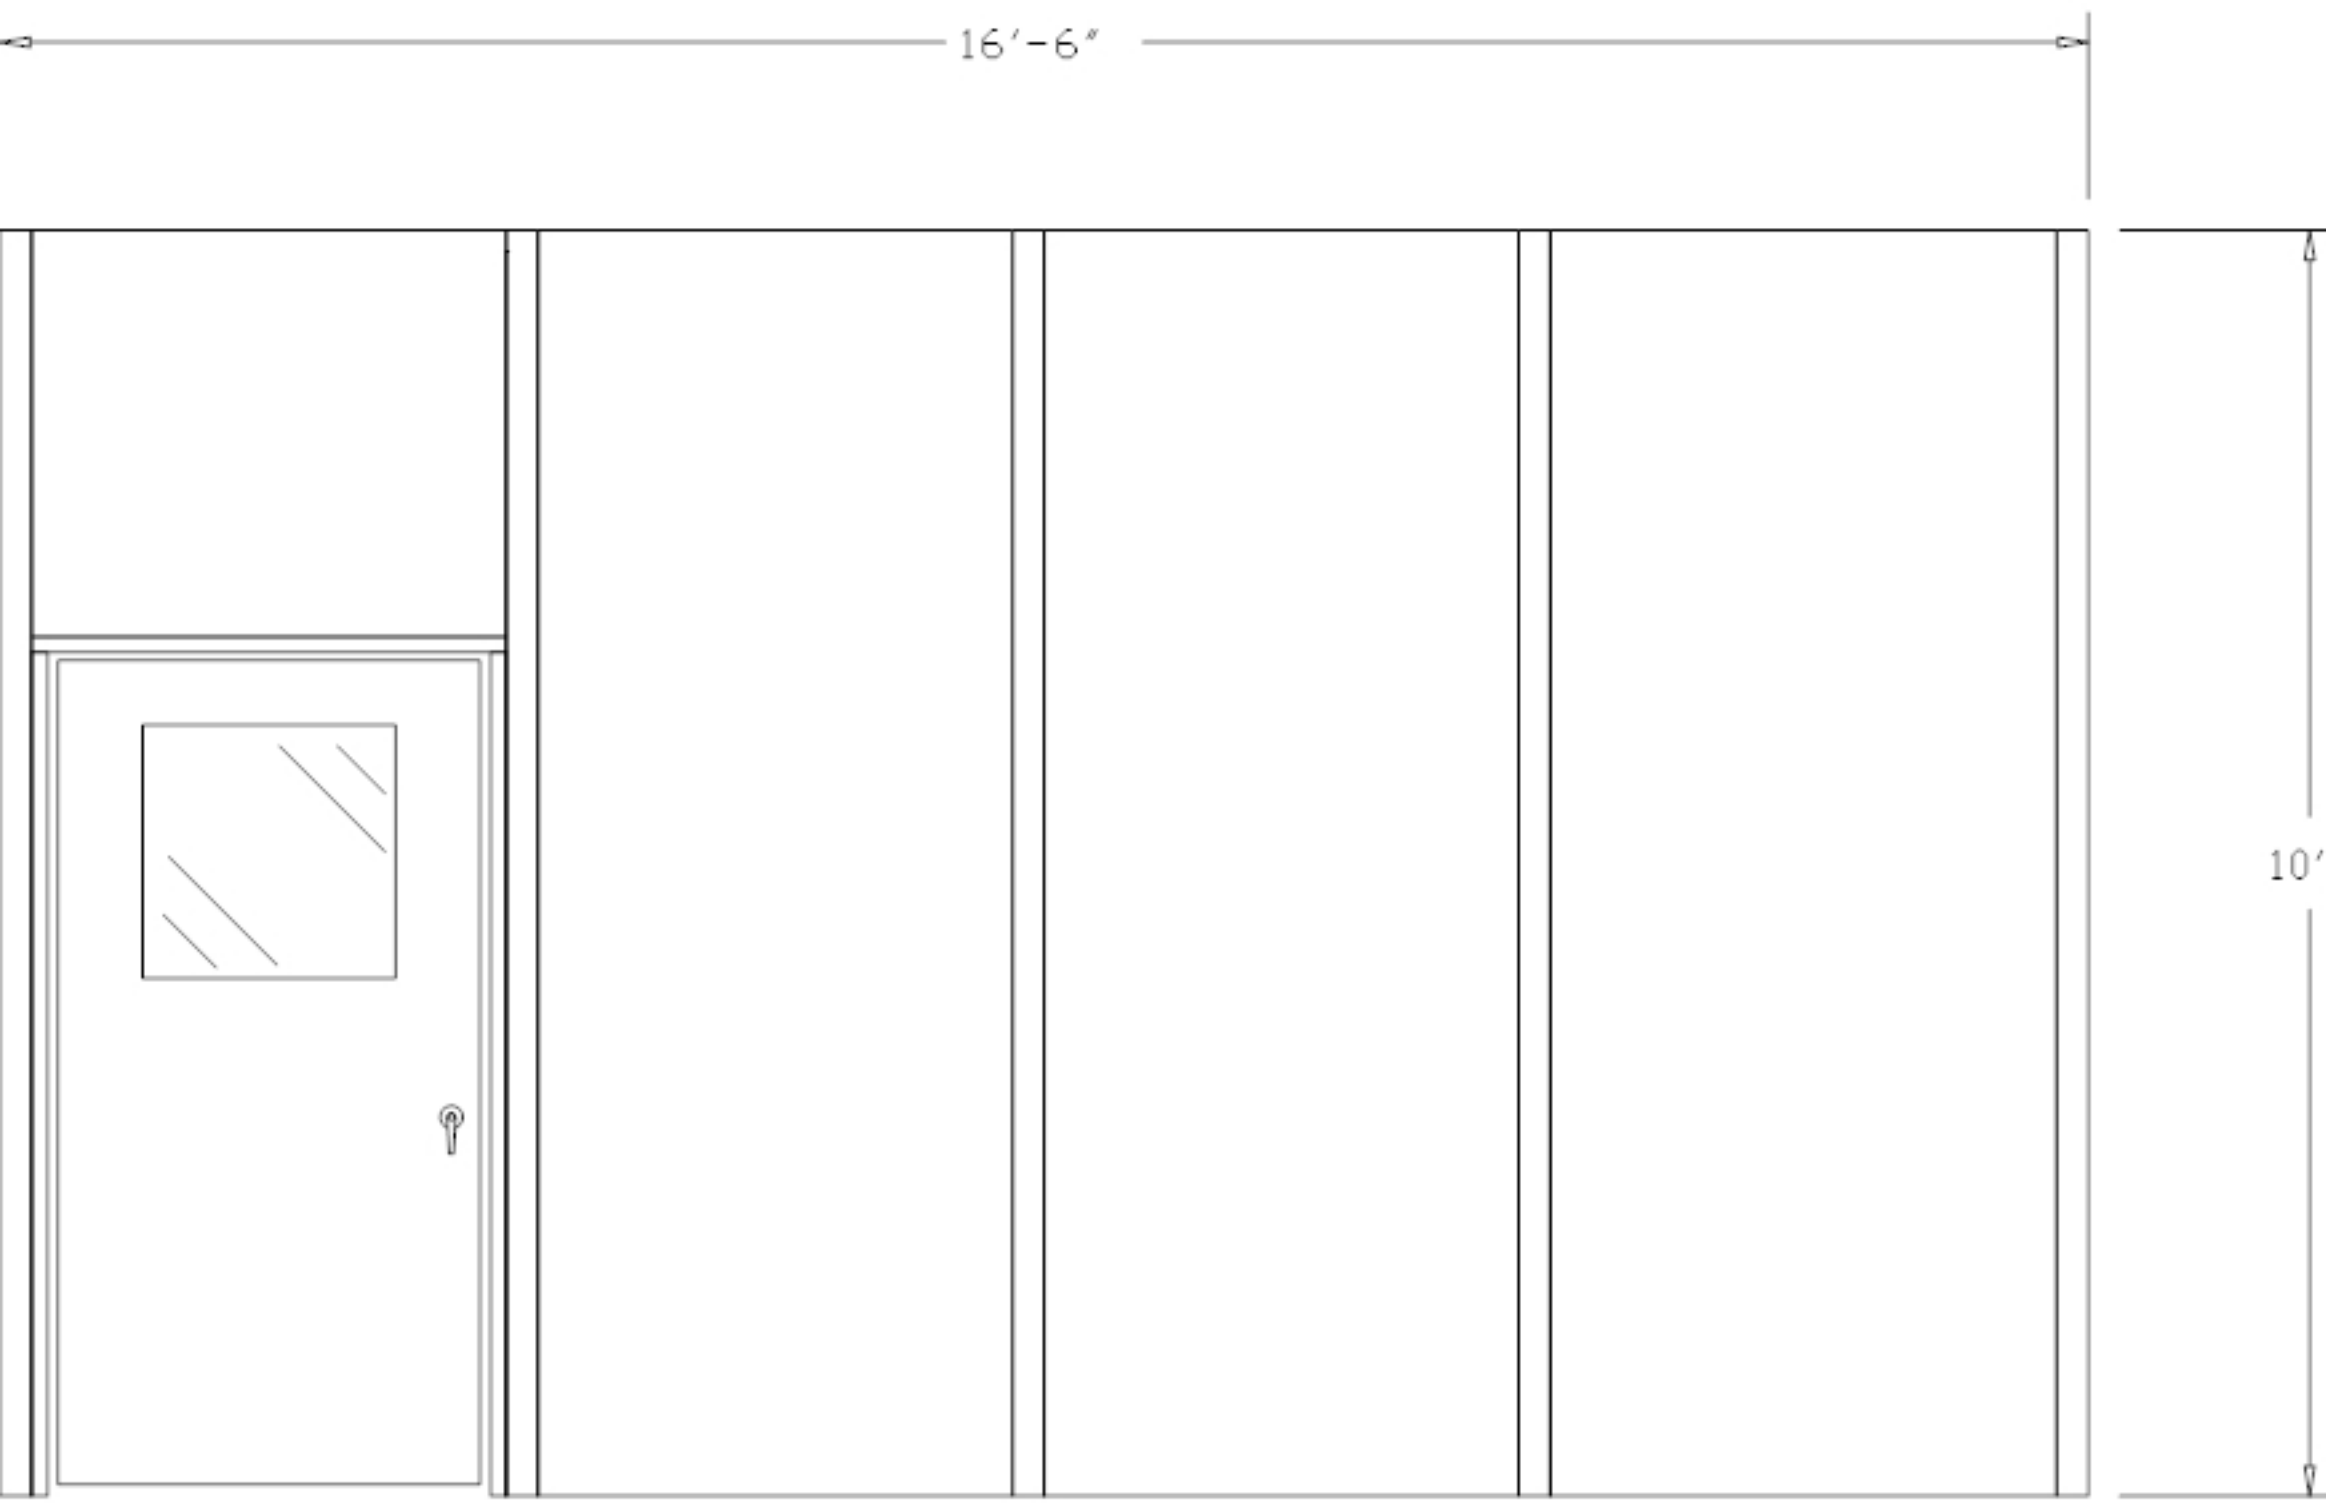


PLEASE MARK DESIRED LOCATION OF OPTIONS
 SHOWN IN LEGEND ON FLOOR PLAN
 HDW 101610


<u>DESCRIPTION</u>	<u>SYMBOL</u>	<u>DESIGNATION</u>
208V OUTLET =		= 
TYP. EMERGENCY FLOOD LIGHTS =		= E/L
120V DUPLEX OUTLET =		= 
LIGHT SWITCH =		= 
MAIN PANEL =		= 
TYP. 2' X 4' LAY IN 4 TUBE CLEANROOM LIGHT FIXTURE =		= L/F
TYP. 2' X 4' FAN POWERED HEPA FILTER =		= F/U





"A" ELEVATION


HDW 101610

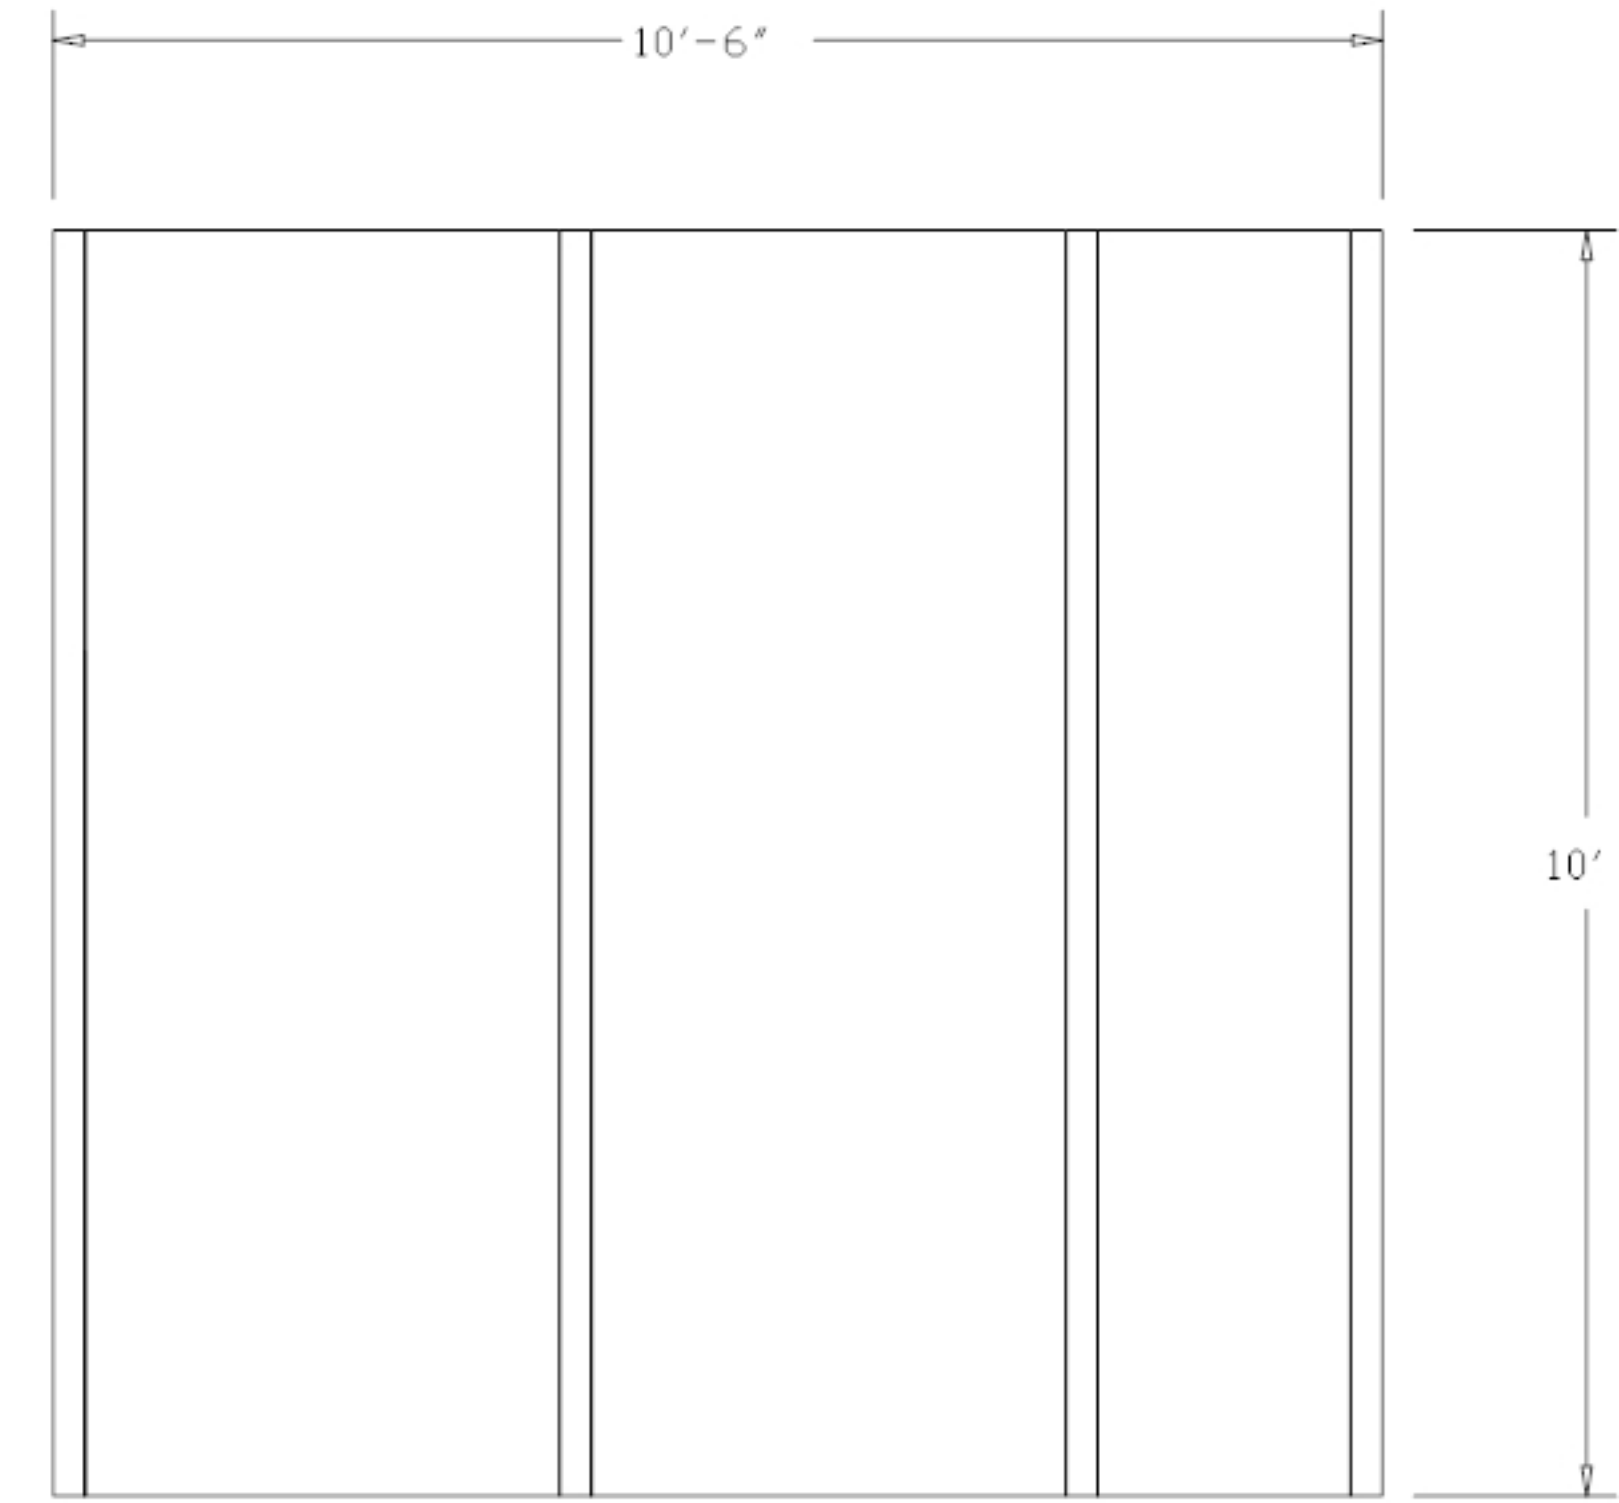

"B" ELEVATION

PLEASE MARK DESIRED LOCATION OF OPTIONS
 SHOWN IN LEGEND ON FLOOR PLAN
 HDW 101610

<u>DESCRIPTION</u>	<u>SYMBOL</u>	<u>DESIGNATION</u>
WINDOW PANEL		W/P
SOLID PANEL		S/P
42" X 80" DOOR W/ 2' X 2' WINDOW		D/L
DOUBLE DOOR W/ 2' X 2' WINDOW		DD/L

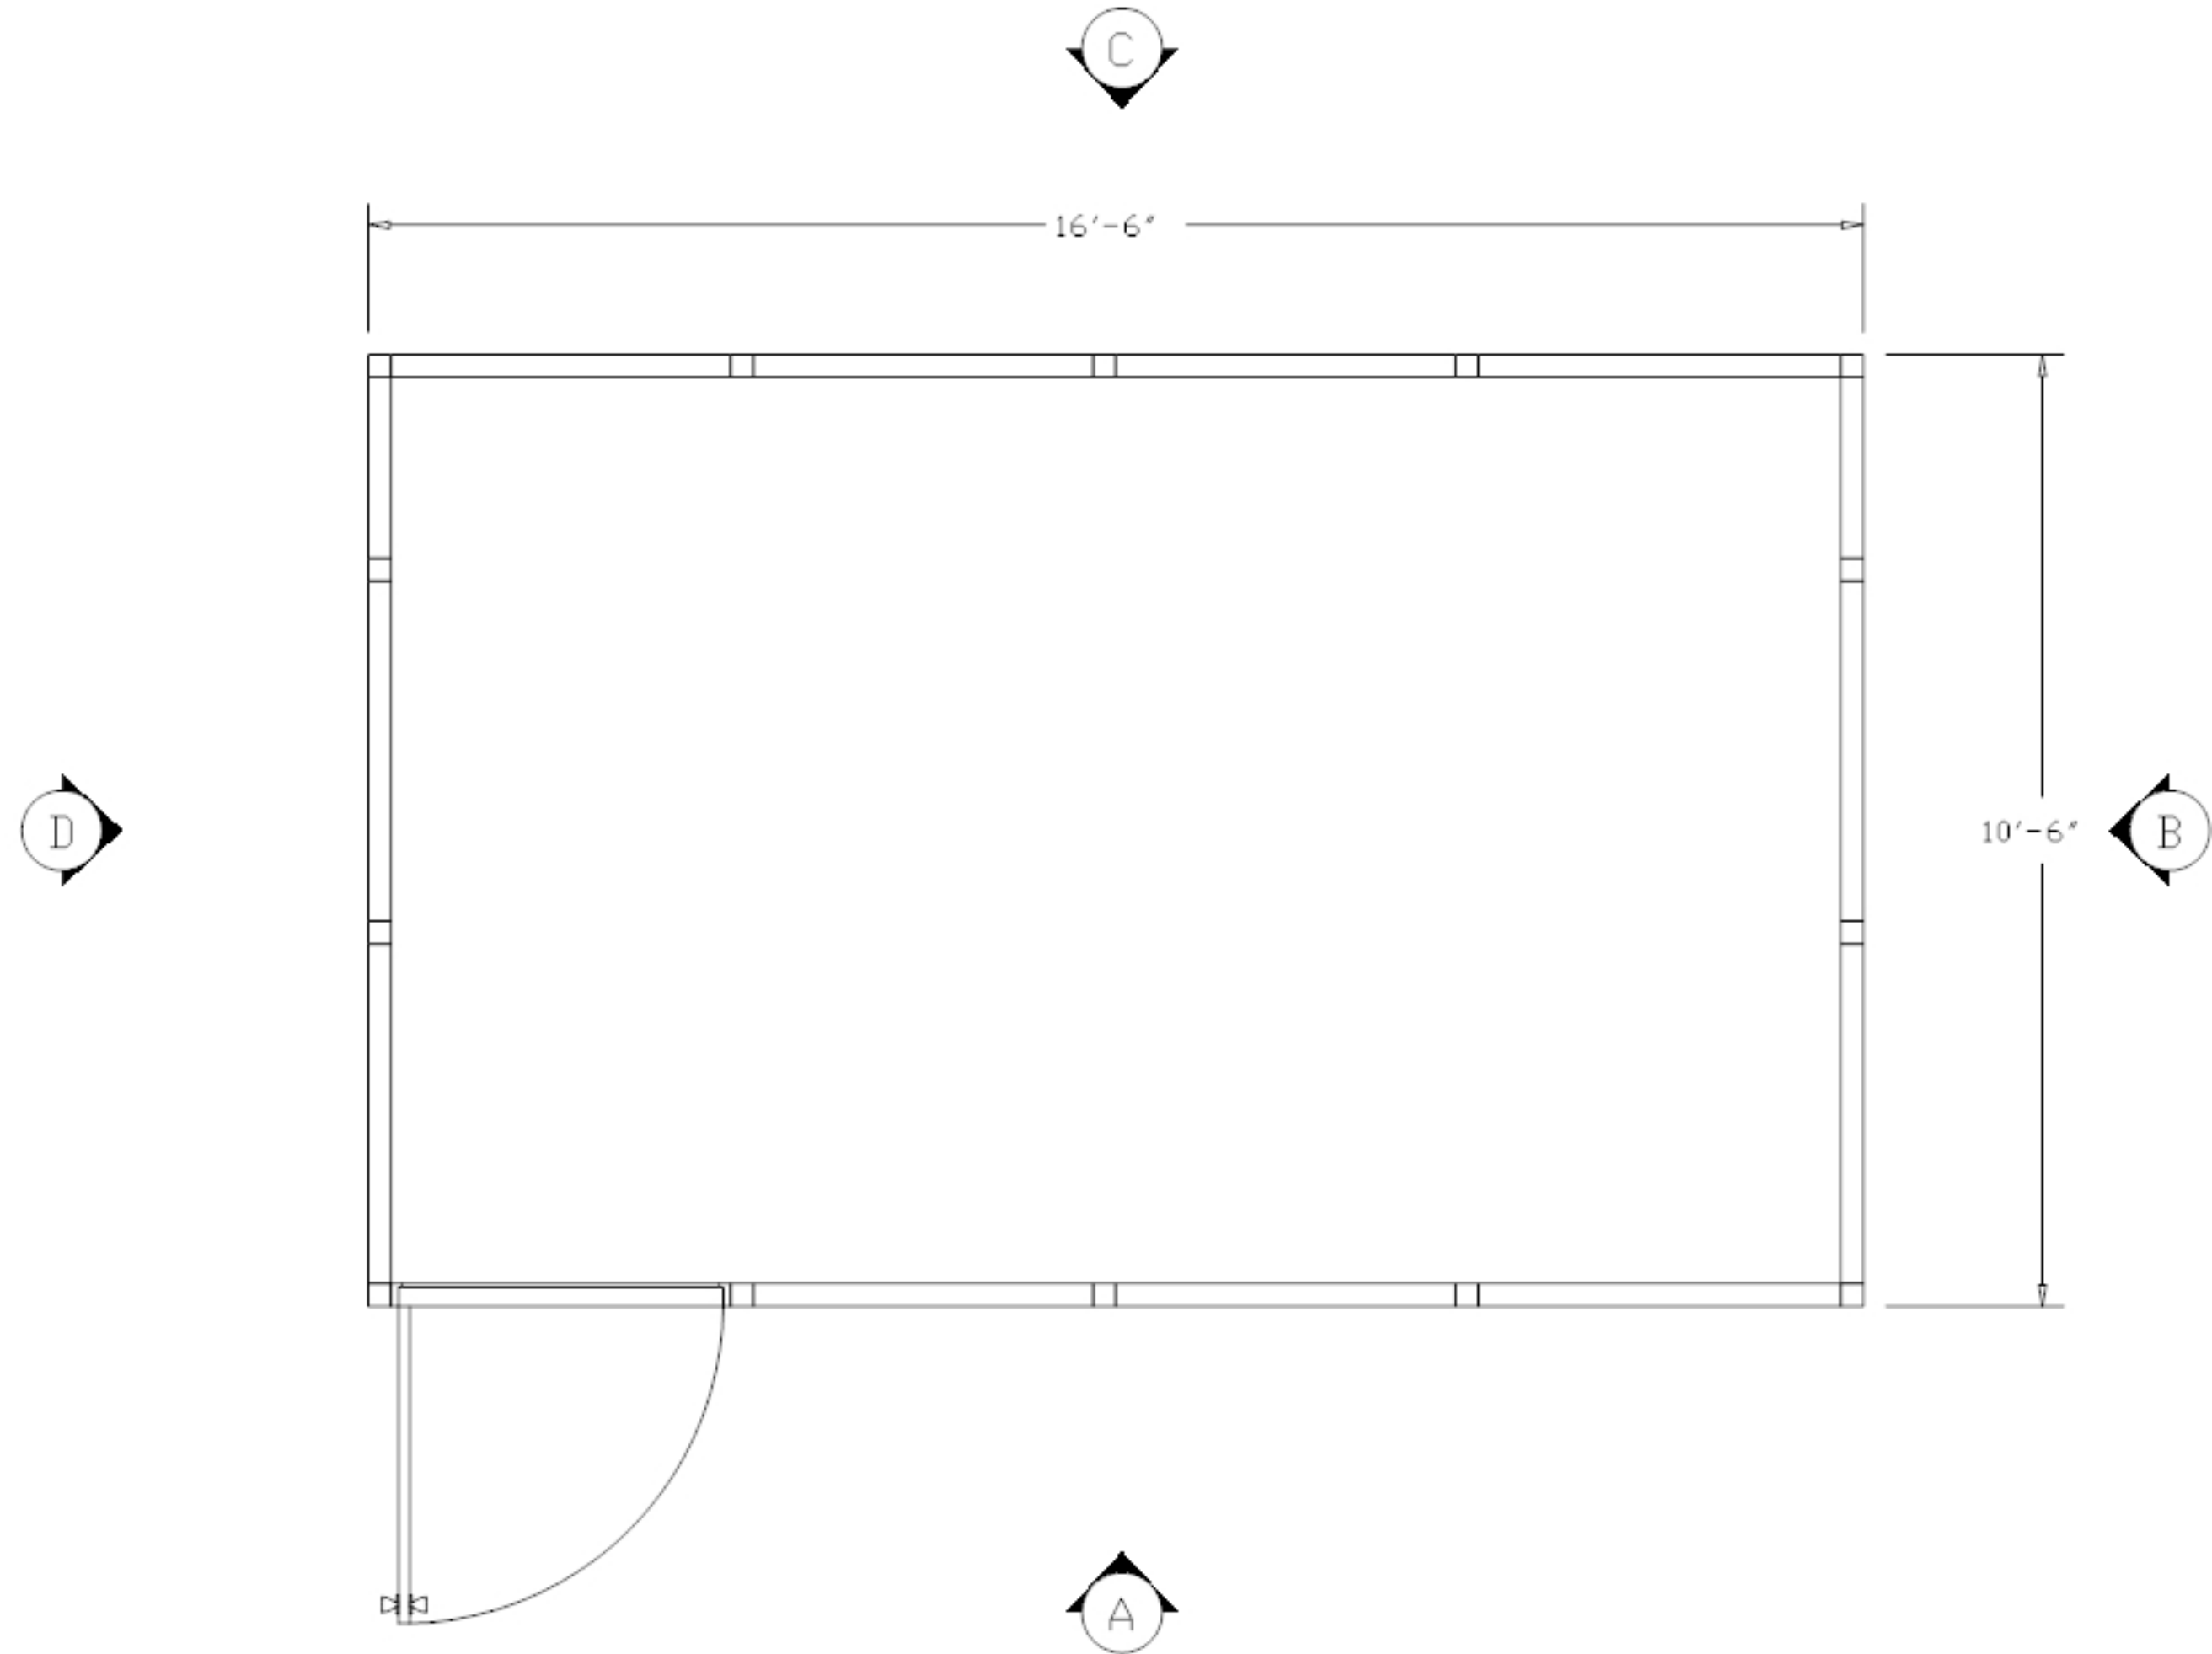

PLEASE MARK DESIRED LOCATION OF OPTIONS
 SHOWN IN LEGEND ON FLOOR PLAN
 HDW 101610


DESCRIPTION

SYMBOL

DESIGNATION

TYP. 2' X 4'
 LAY IN
 CEILING TILE

=

 

=

C/T

TYP. 2' X 4'
 LAY IN 4 TUBE
 CLEANROOM
 LIGHT FIXTURE

=



=

L/F

TYP. 2' X 4'
 FAN POWERED
 HEPA FILTER

=



=

F/U

