










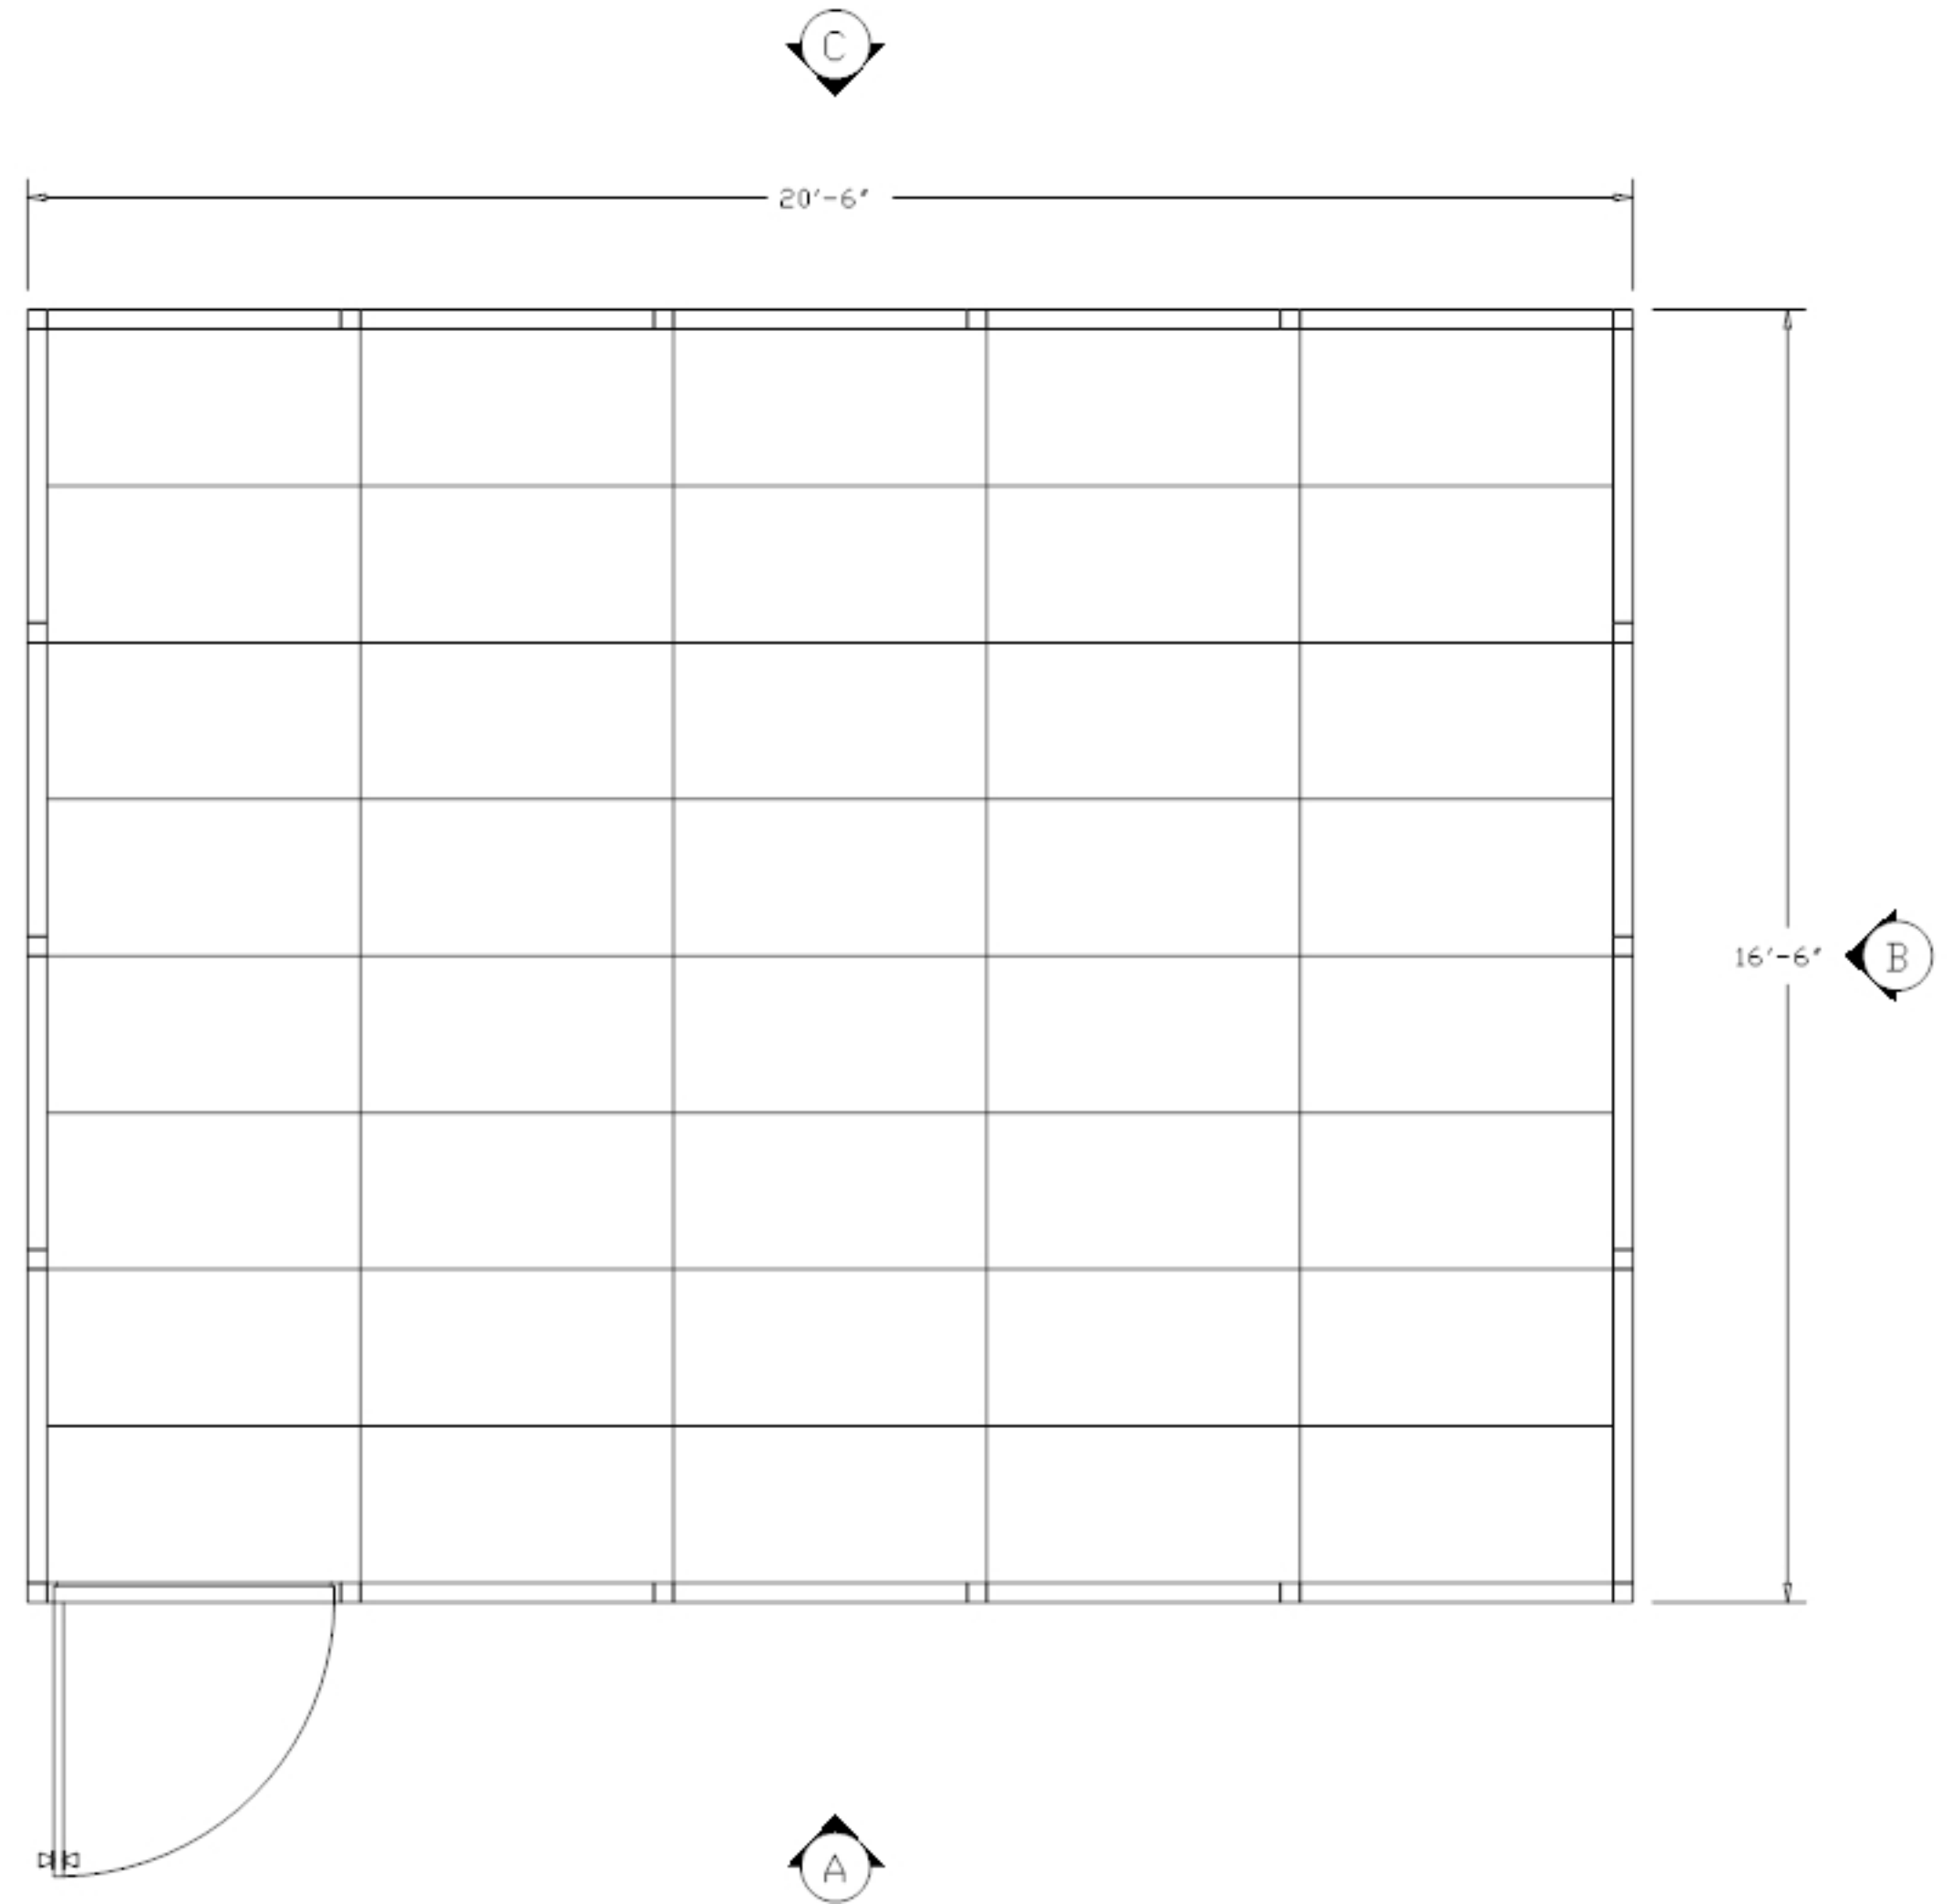
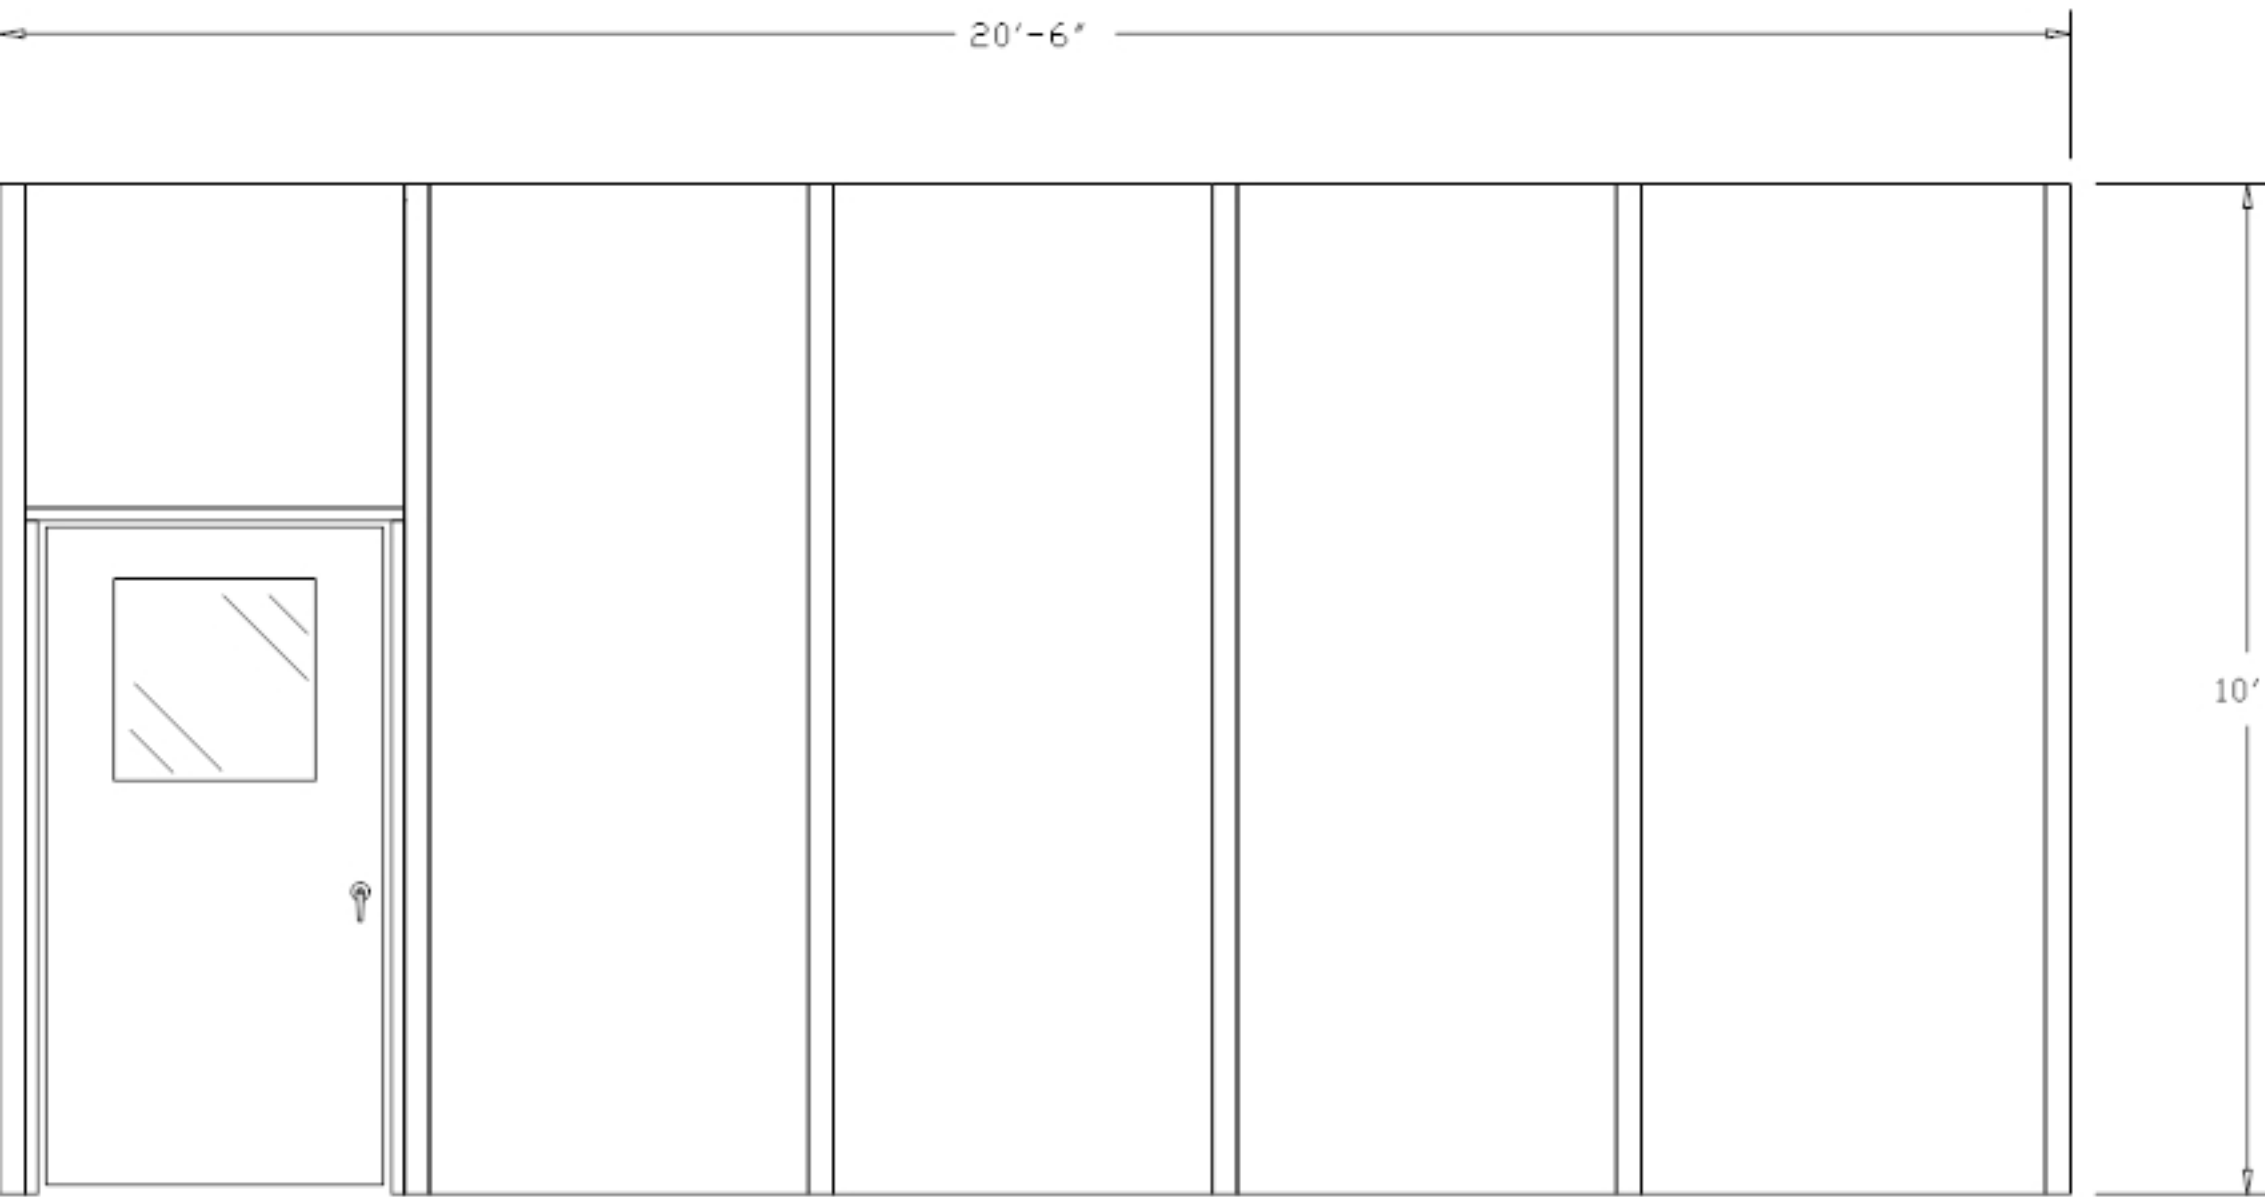


PLEASE MARK DESIRED LOCATION OF OPTIONS
 SHOWN IN LEGEND ON FLOOR PLAN
 HDW 162010


<u>DESCRIPTION</u>	<u>SYMBOL</u>	<u>DESIGNATION</u>
208V OUTLET =		= 
TYP. EMERGENCY FLOOD LIGHTS =		= E/L
120V DUPLEX OUTLET =		= 
LIGHT SWITCH =		= 
MAIN PANEL =		= 
TYP. 2' X 4' LAY IN 4 TUBE CLEANROOM LIGHT FIXTURE =		= L/F
TYP. 2' X 4' FAN POWERED HEPA FILTER =		= F/U





"A" ELEVATION

HDW 162010

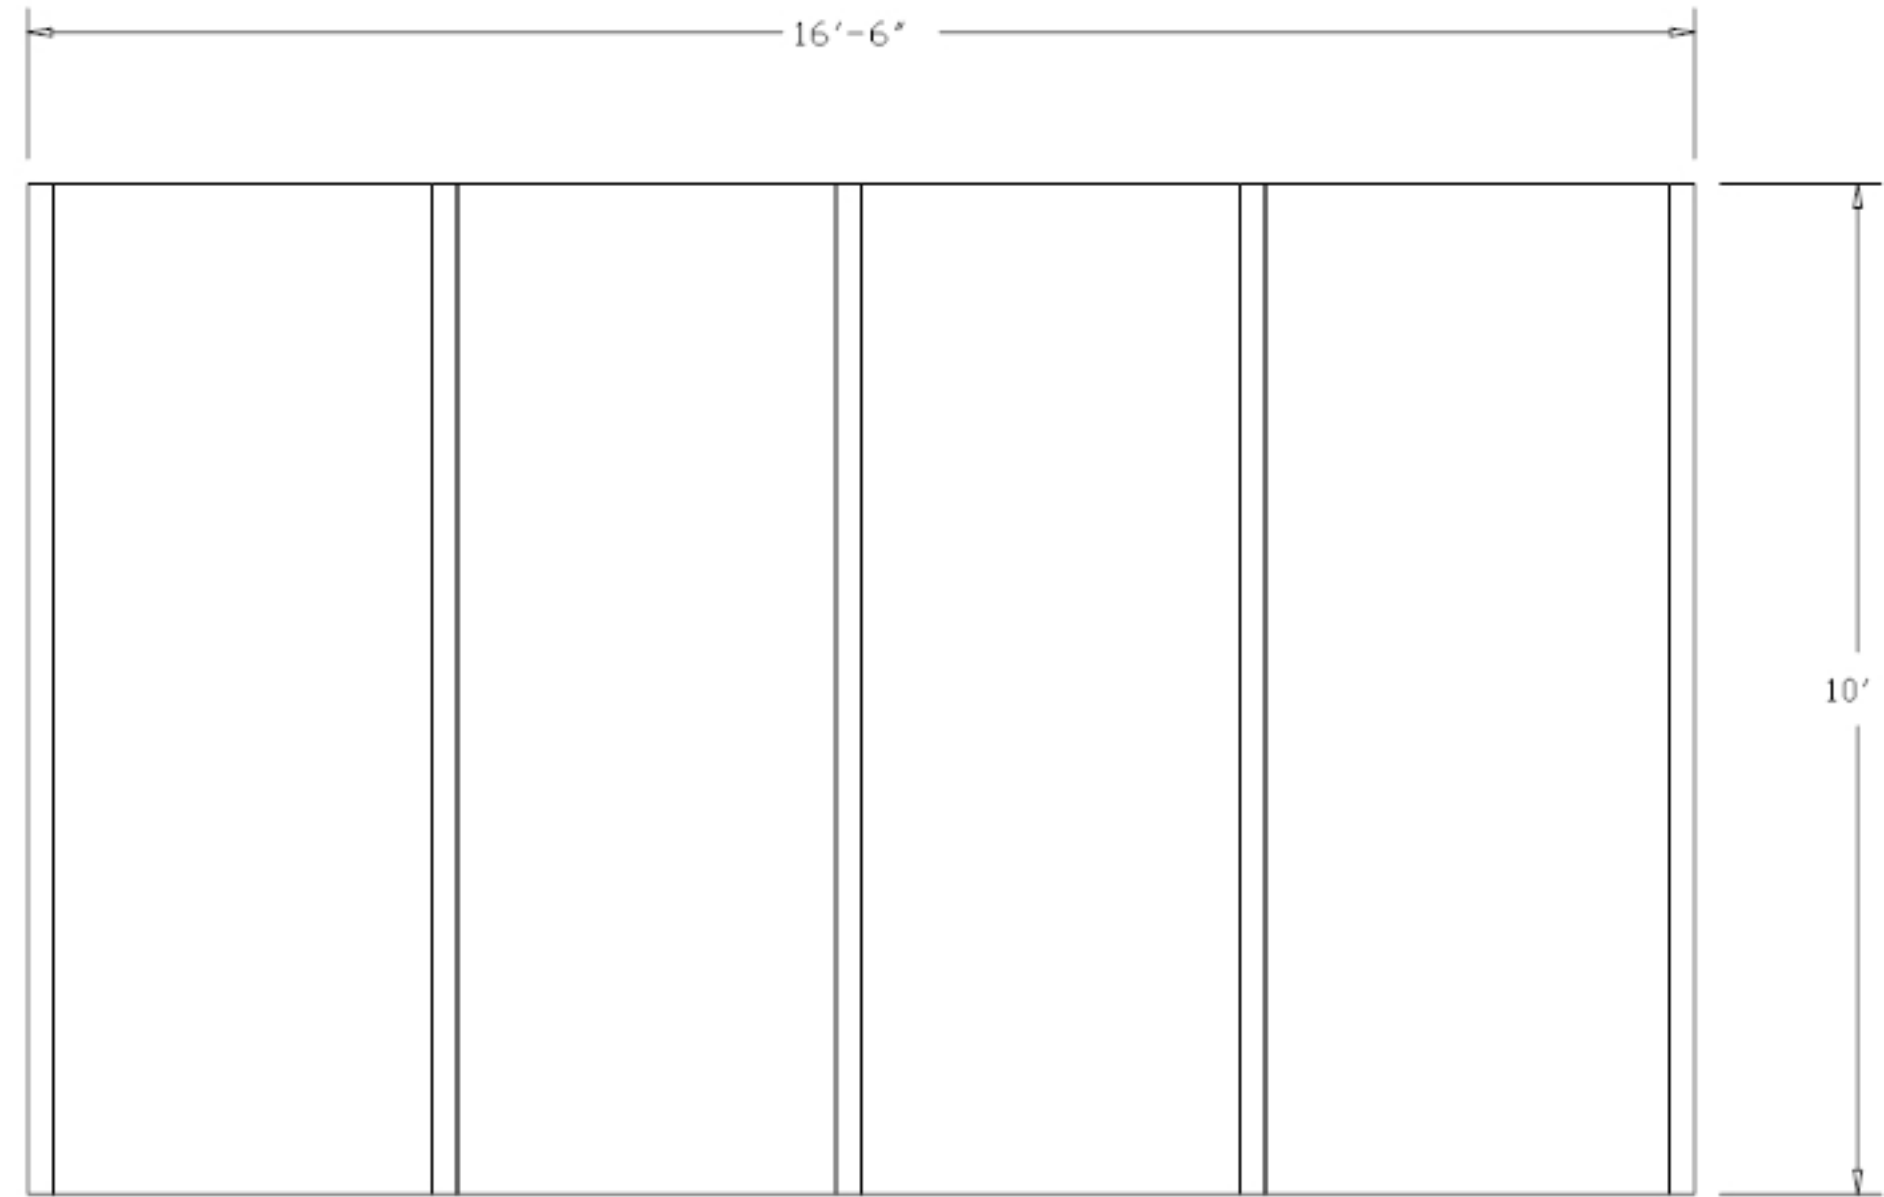

"B" ELEVATION

PLEASE MARK DESIRED LOCATION OF OPTIONS

SHOWN IN LEGEND ON FLOOR PLAN

HDW 162010


DESCRIPTION SYMBOL DESIGNATION

WINDOW PANEL =  = W/P




SOLID PANEL =  = S/P

42" X 80" DOOR
W/ 2' X 2'
WINDOW =  = D/L

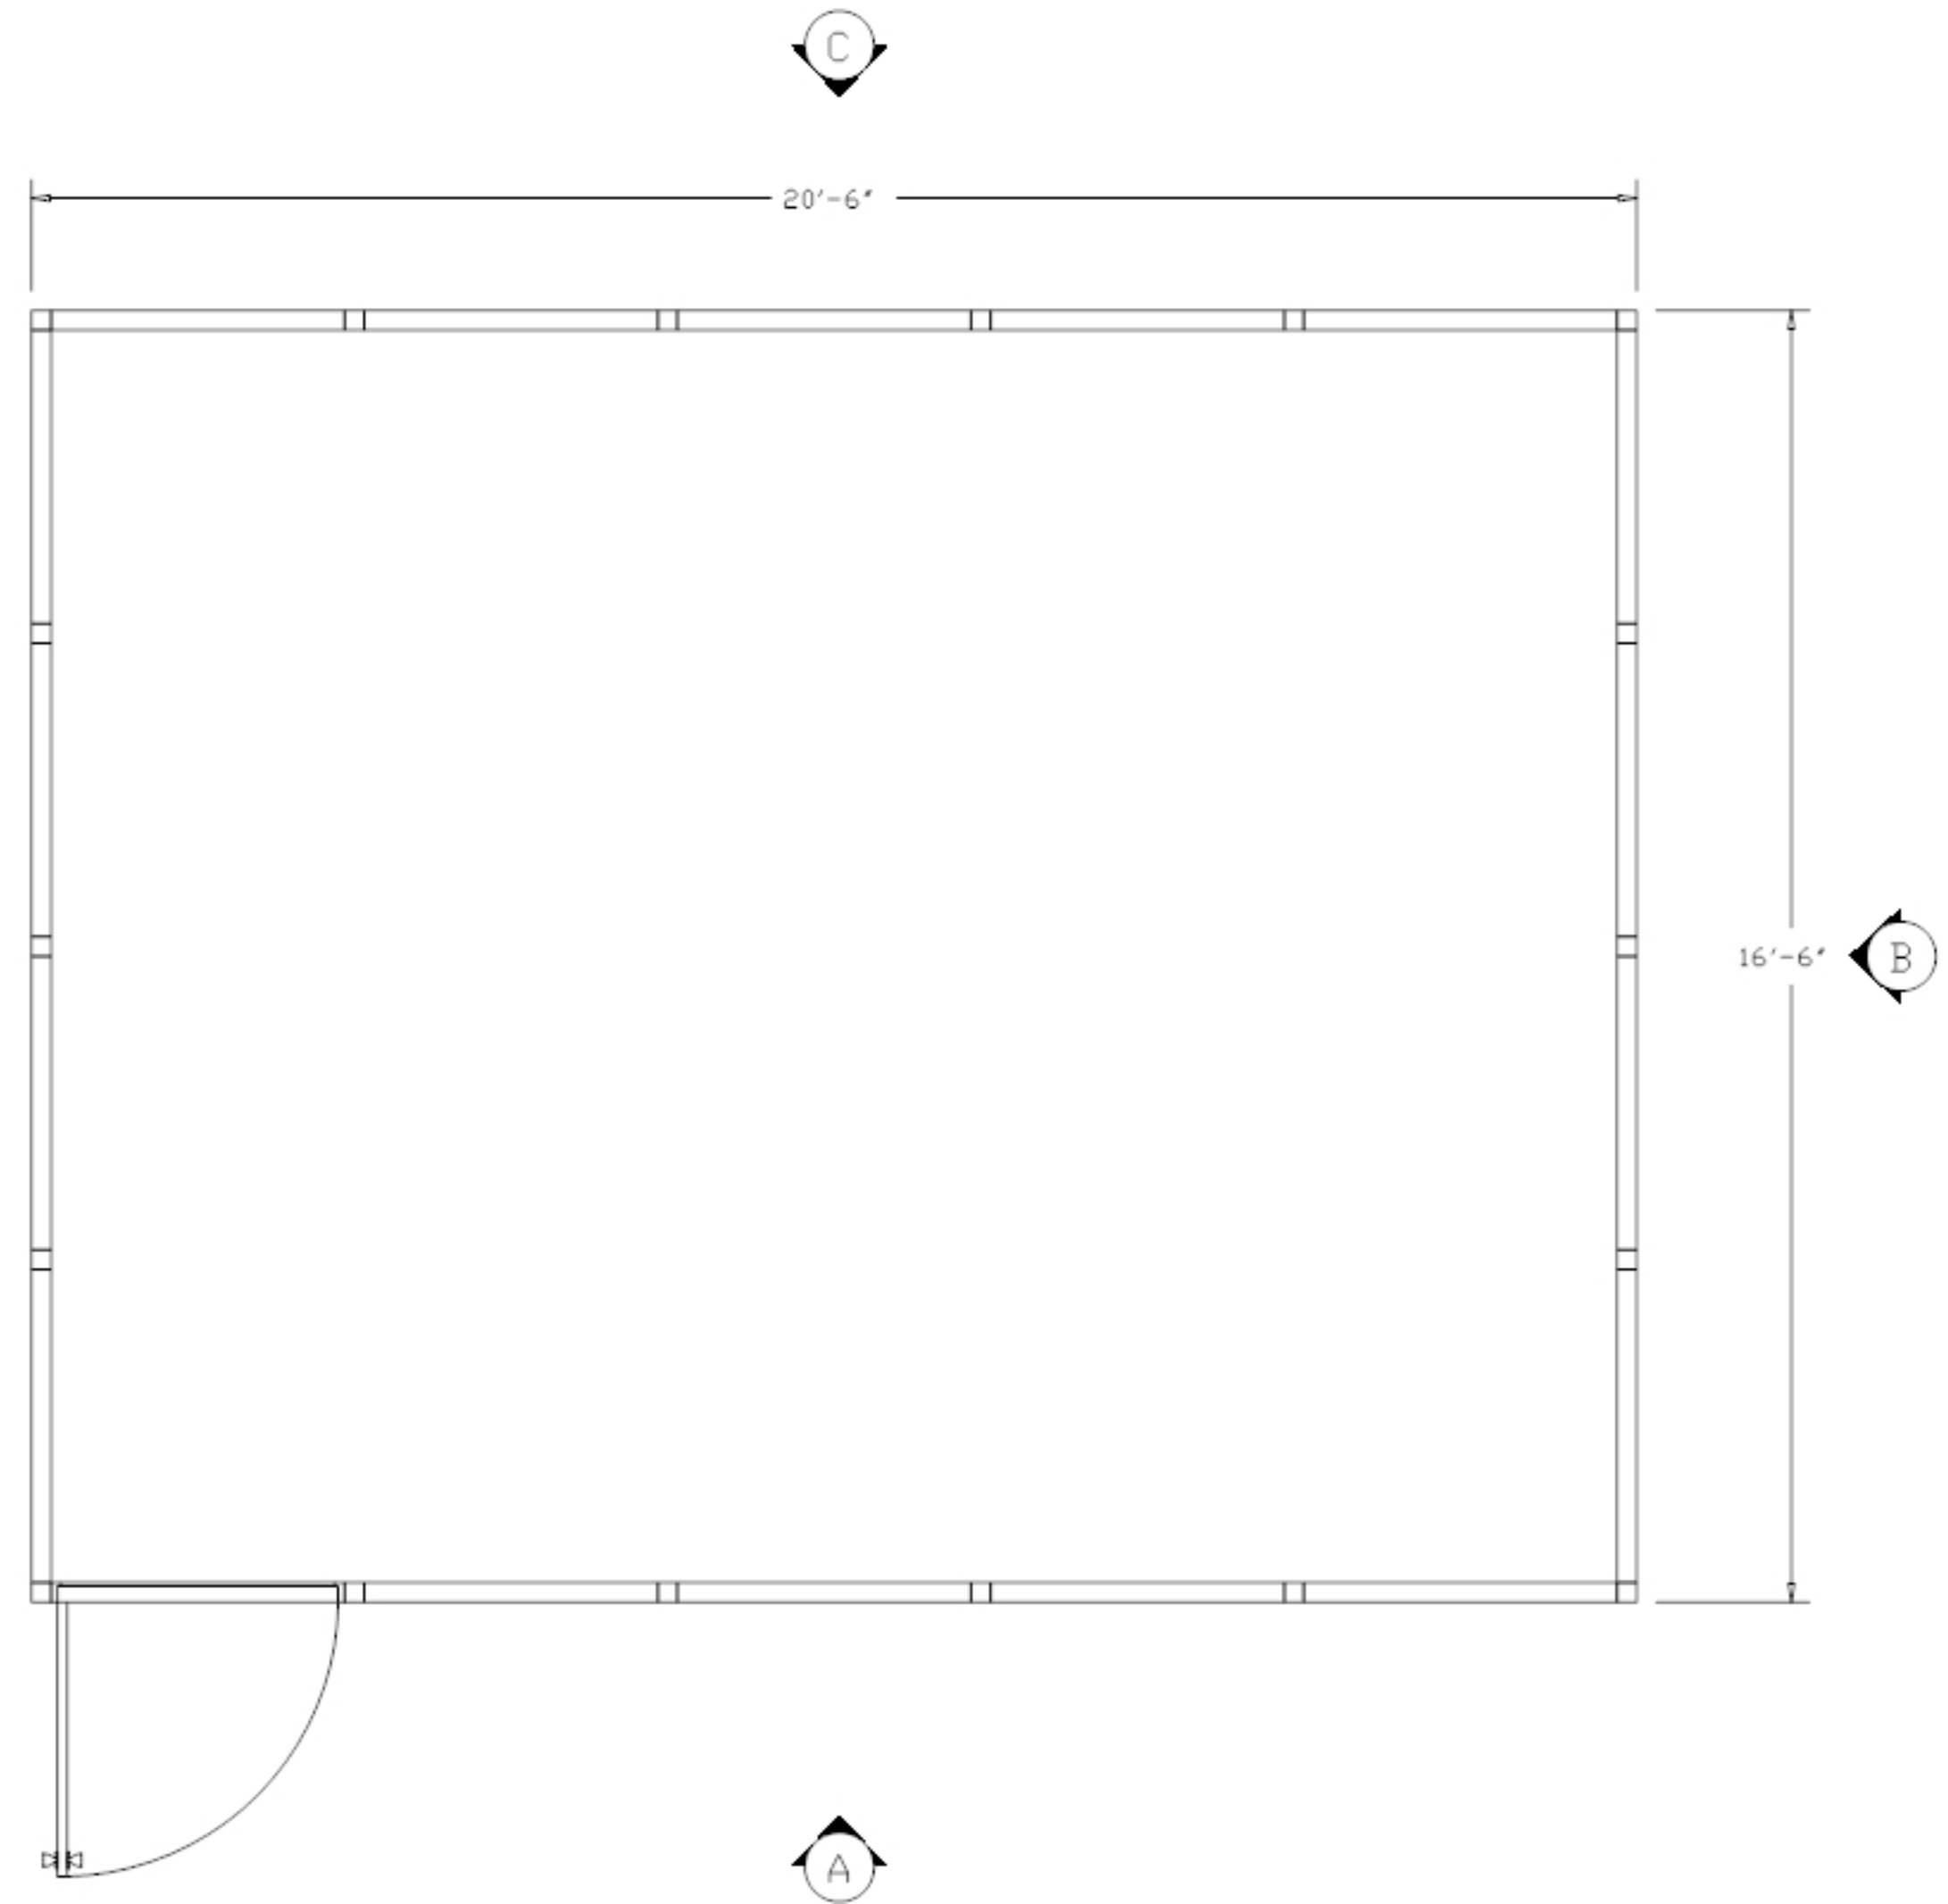DOUBLE DOOR
W/ 2' X 2'
WINDOW =  = DD/L



PLEASE MARK DESIRED LOCATION OF OPTIONS
SHOWN IN LEGEND ON FLOOR PLAN
HDW 162010

<u>DESCRIPTION</u>	<u>SYMBOL</u>	<u>DESIGNATION</u>
TYP. 2' X 4' LAY IN CEILING TILE	= 	= C/T
TYP. 2' X 4' LAY IN 4 TUBE CLEANROOM LIGHT FIXTURE	= 	= L/F
TYP. 2' X 4' FAN POWERED HEPA FILTER	= 	= F/U

D

