

PLEASE MARK DESIRED LOCATION OF OPTIONS


SHOWN IN LEGEND ON FLOOR PLAN


STM 2022


<u>DESCRIPTION</u>	<u>SYMBOL</u>	<u>DESIGNATION</u>
--------------------	---------------	--------------------


SAFETY RAIL	= 	= S/R
-------------	---	-------

SWING GATE 6'-0"	= 	= SW/G
---------------------	---	--------

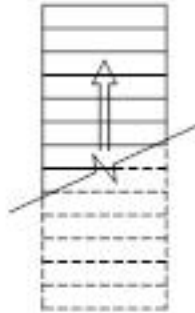STANDARD 3'-0" WIDE STAIR W/SAFETY RAILS	= 	= S/C
--	---	-------

8" SQ. TUBE STEEL COLUMN	= 	
-----------------------------	---	--

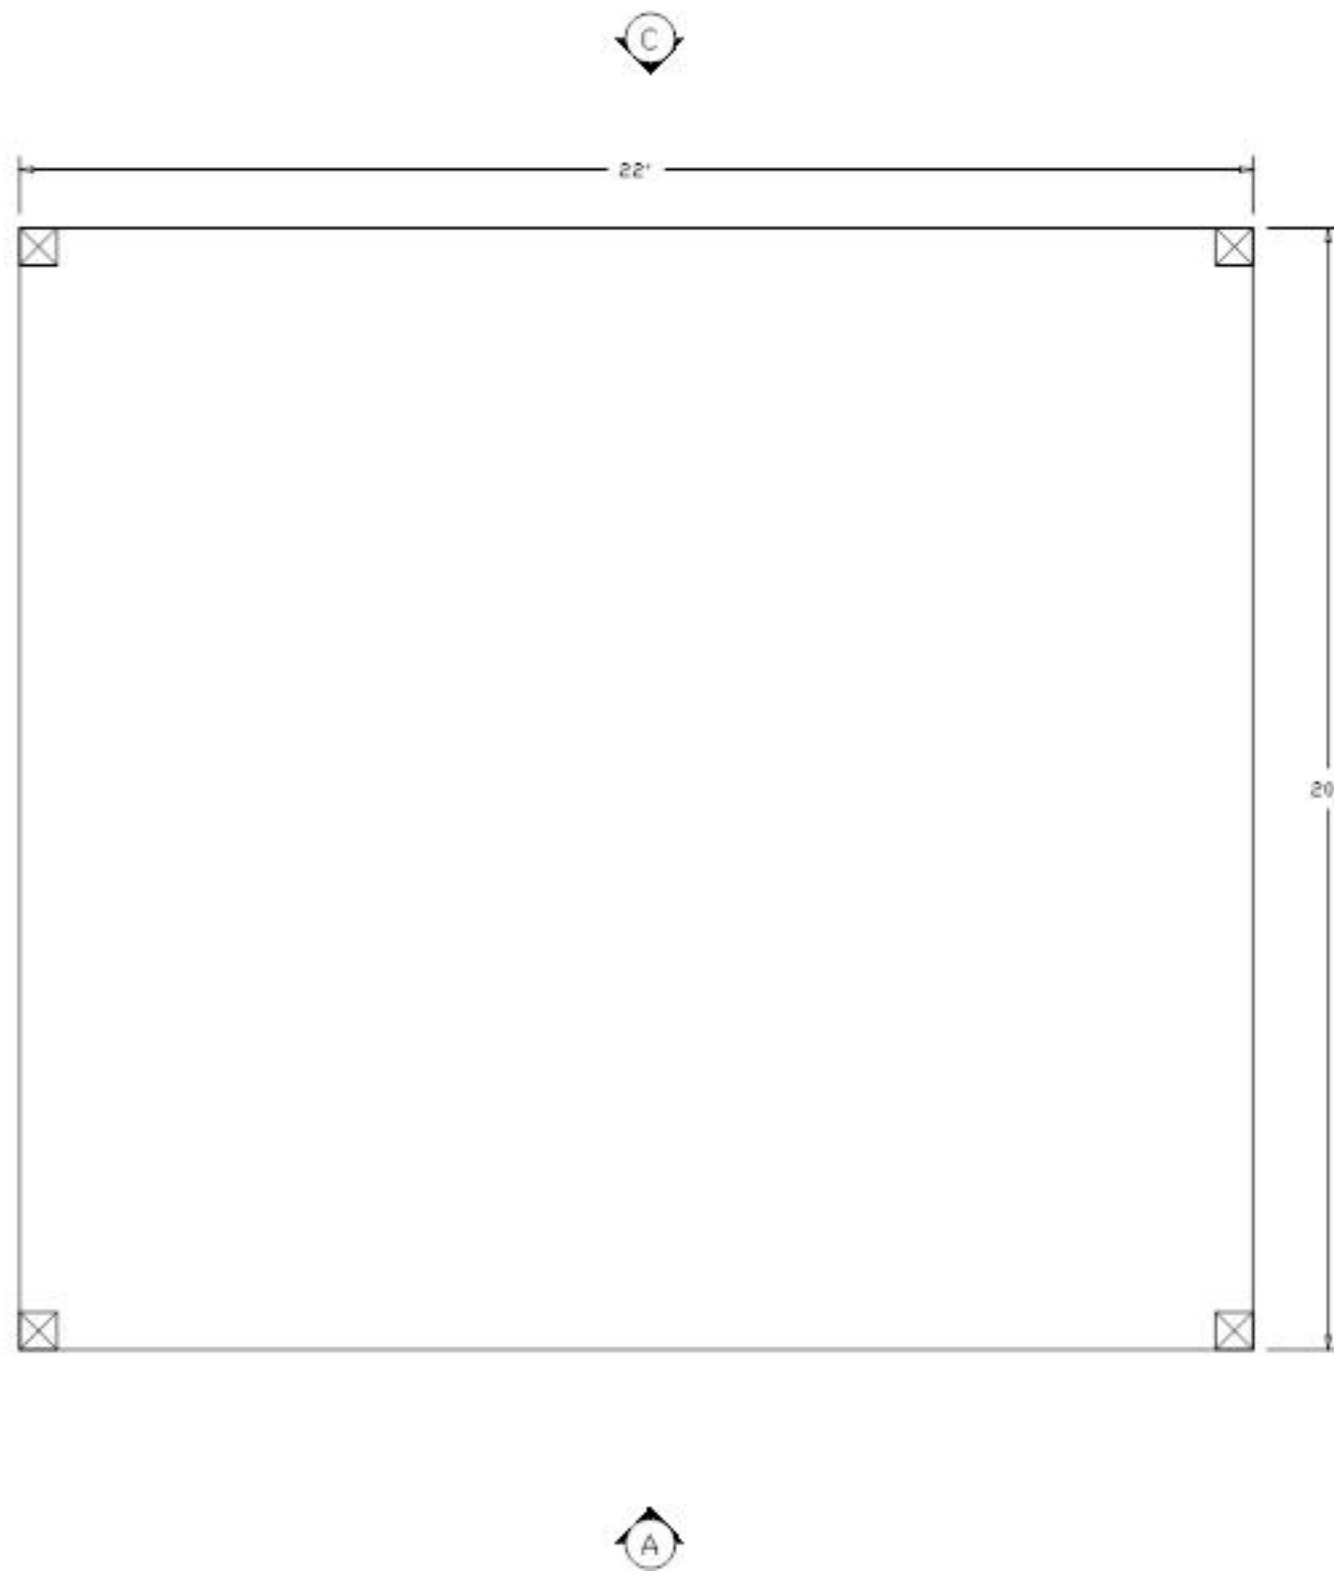

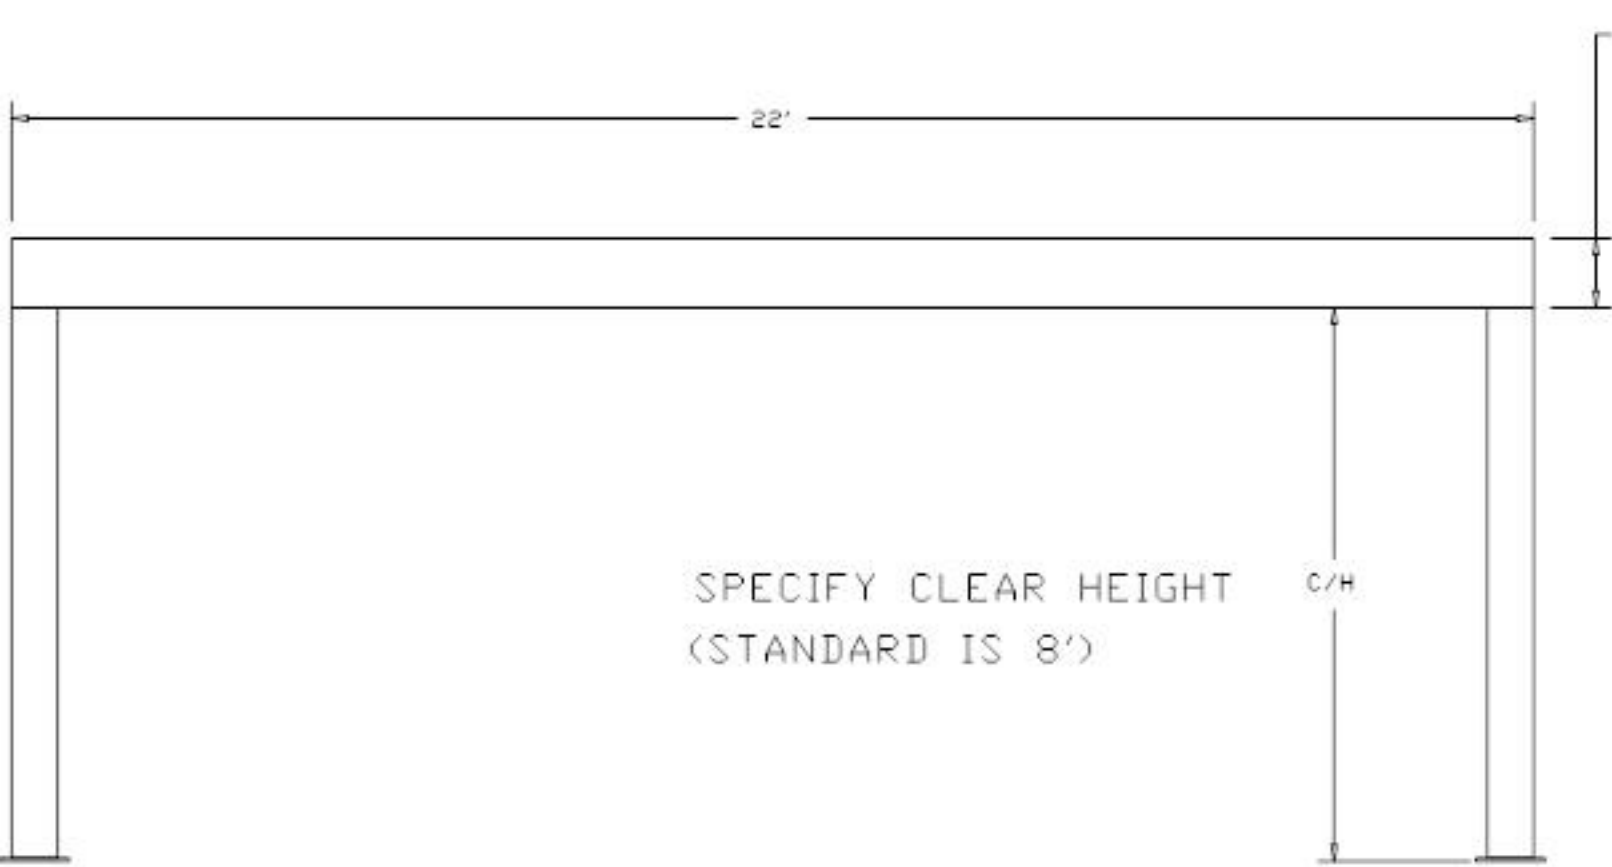

\*A\* ELEVATION

DIMENSION VARIES UPON SPAN LENGTH  
AND DECKING OPTIONS



STM 2022

\*B\* ELEVATION

PLEASE MARK DESIRED LOCATION OF OPTIONS

SHOWN IN LEGEND ON FLOOR PLAN

STM 2022

<u>DESCRIPTION</u>	<u>SYMBOL</u>	<u>DESIGNATION</u>
120V DUPLEX OUTLET	= $\oslash$	= $\oslash$
LIGHT SWITCH	= \$	= \$
MAIN PANEL	= <span style="border: 1px solid black; padding: 2px;">PNL</span>	= <span style="border: 1px solid black; padding: 2px;">PNL</span>
TYP. 1' X 4' SURFACE MOUNT LIGHT FIXTURE	= <span style="border: 1px solid black; padding: 2px;">X</span>	= SL/F
8" SQ. TUBE STEEL COLUMN	= <span style="border: 1px solid black; padding: 2px;">X</span>	

