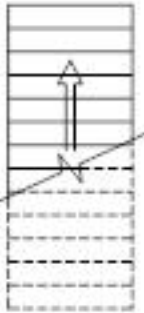



PLEASE MARK DESIRED LOCATION OF OPTIONS  
 SHOWN IN LEGEND ON FLOOR PLAN  
 STM 2028

DESCRIPTION      SYMBOL      DESIGNATION


SAFETY RAIL      =            =      S/R

SWING GATE  
6'-0"      =            =      SW/G

STANDARD 3'-0"  
WIDE STAIR  
W/SAFETY RAILS      =            =      S/C

8" SQ. TUBE  
STEEL COLUMN      =            =      S/C



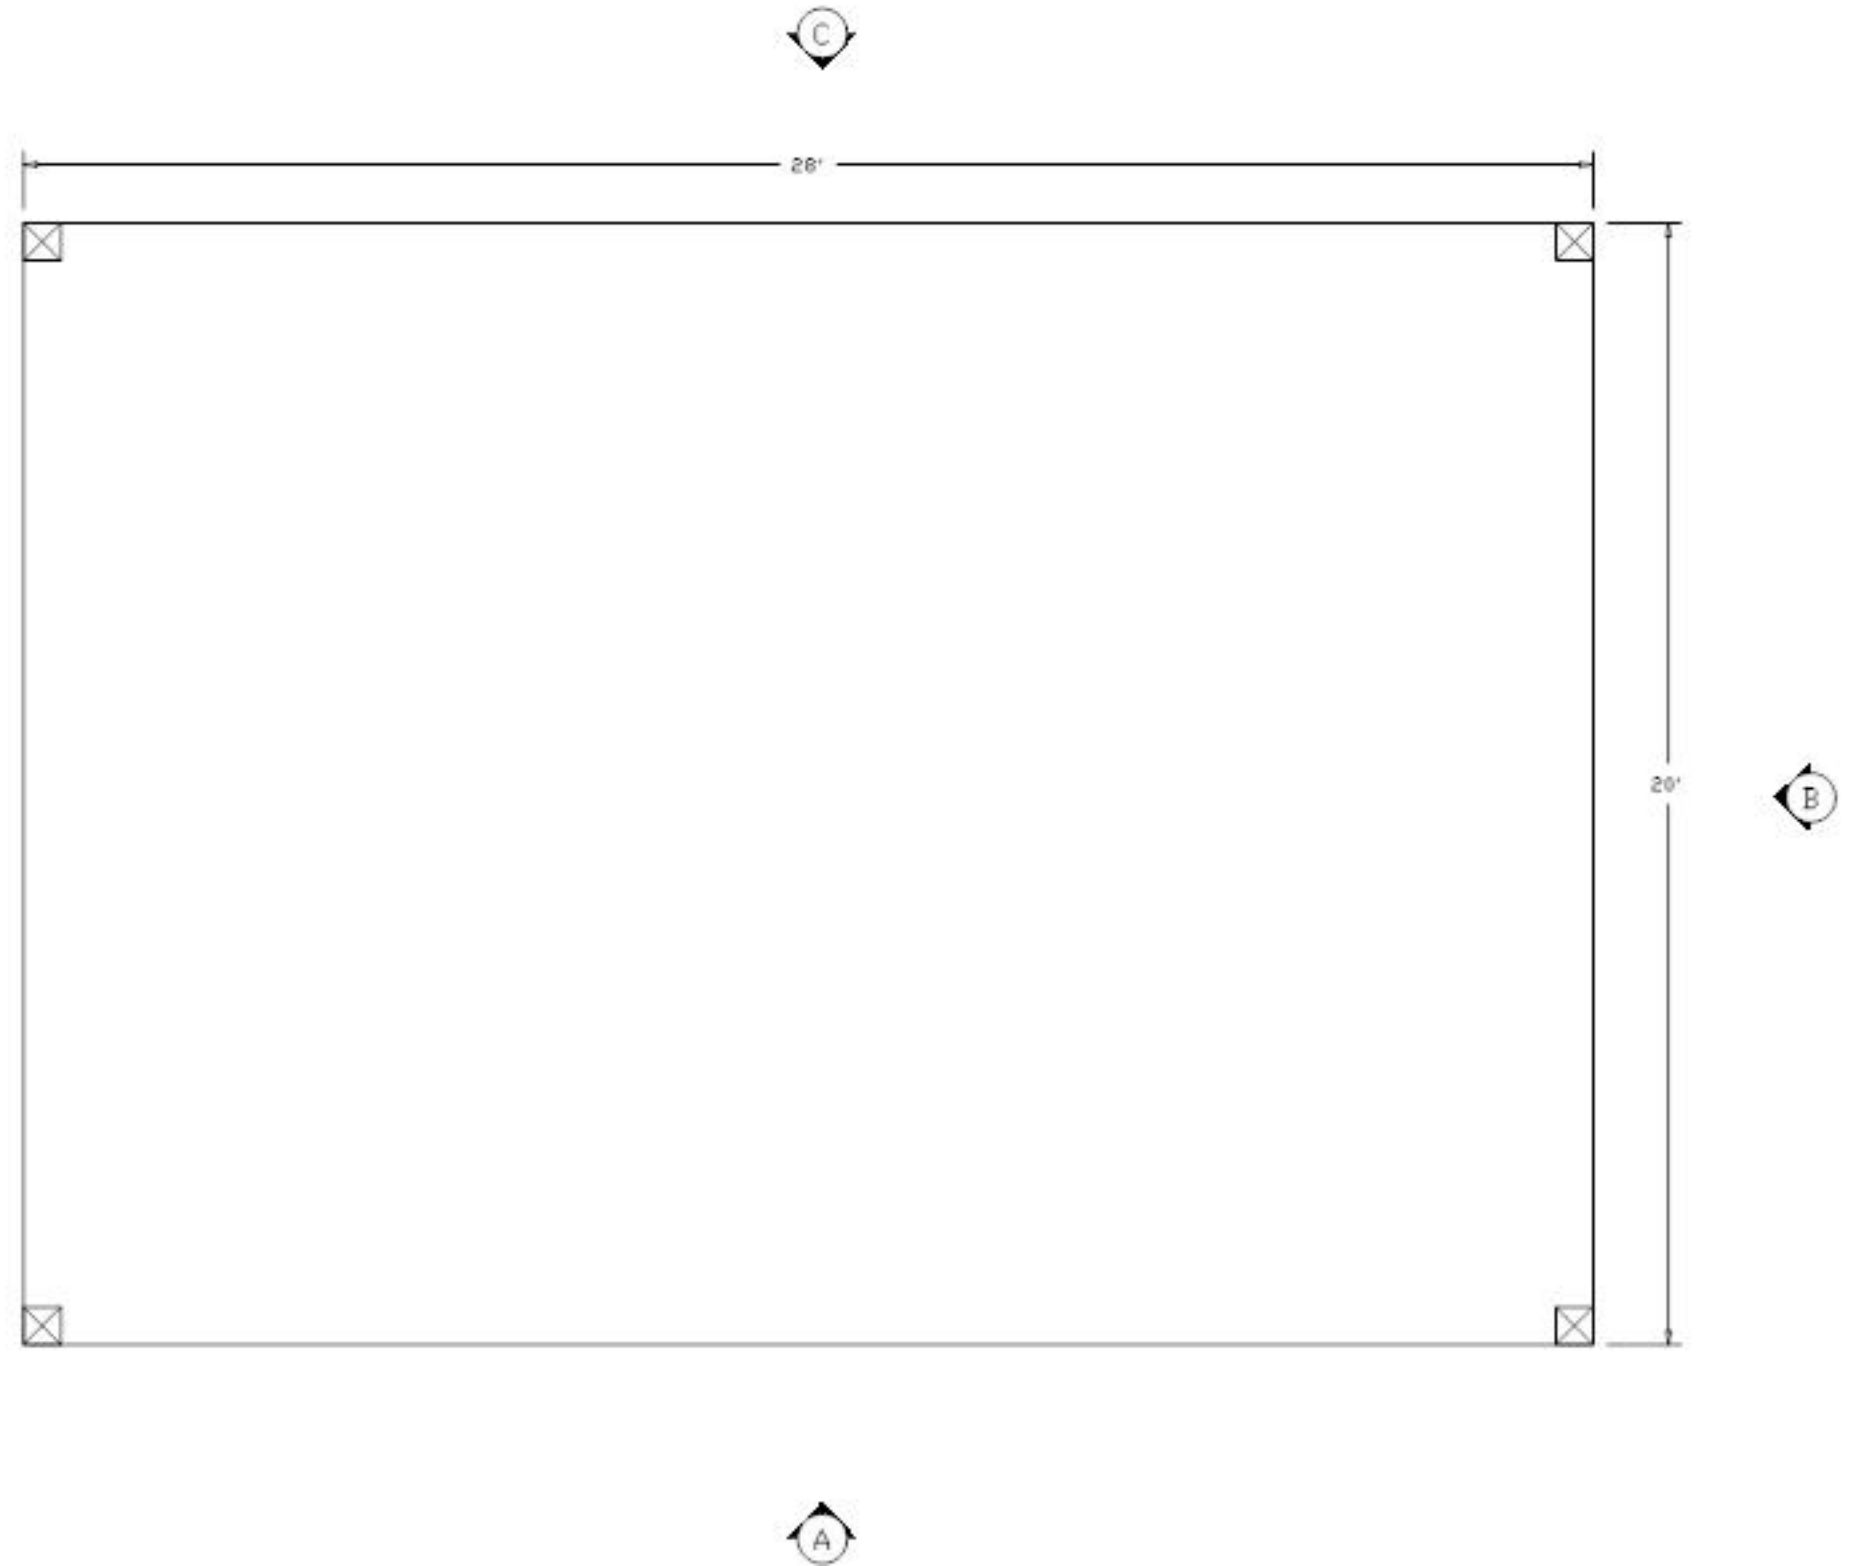



"A" ELEVATION

DIMENSION VARIES UPON SPAN LENGTH  
AND DECKING OPTIONS



STM 2028

"B" ELEVATION

PLEASE MARK DESIRED LOCATION OF OPTIONS

SHOWN IN LEGEND ON FLOOR PLAN

STM 2028

DESCRIPTION      SYMBOL      DESIGNATION

120V DUPLEX  
OUTLET      =      ⌀      =      ⌀


LIGHT SWITCH      =      \$      =      \$

MAIN PANEL      =      PNL      =      PNL

TYP. 1' X 4'  
SURFACE MOUNT  
LIGHT FIXTURE      =      ☒      =      SL/F

8" SQ. TUBE  
STEEL COLUMN      =      ⊠

⤴ D

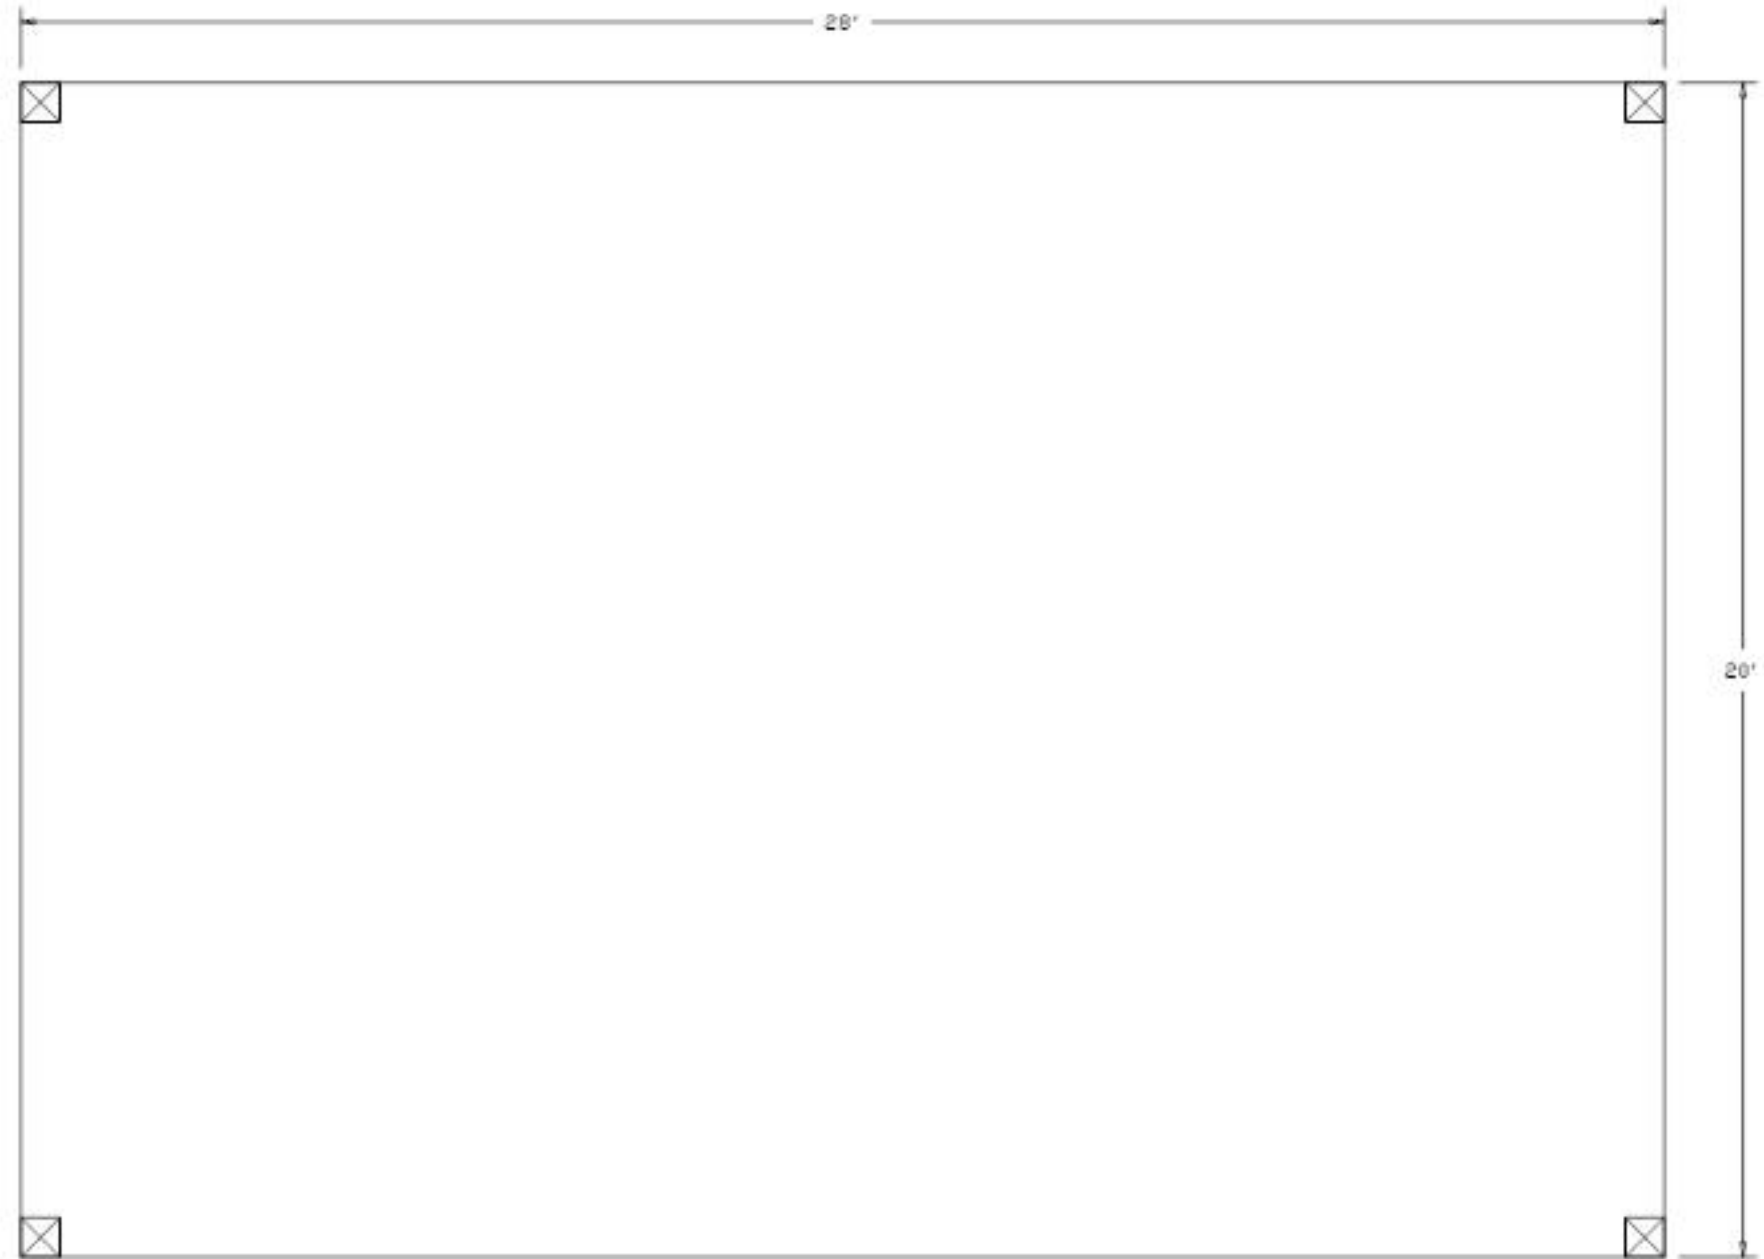

B ⤴

C ⤴

A ⤴