

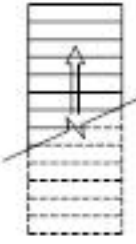

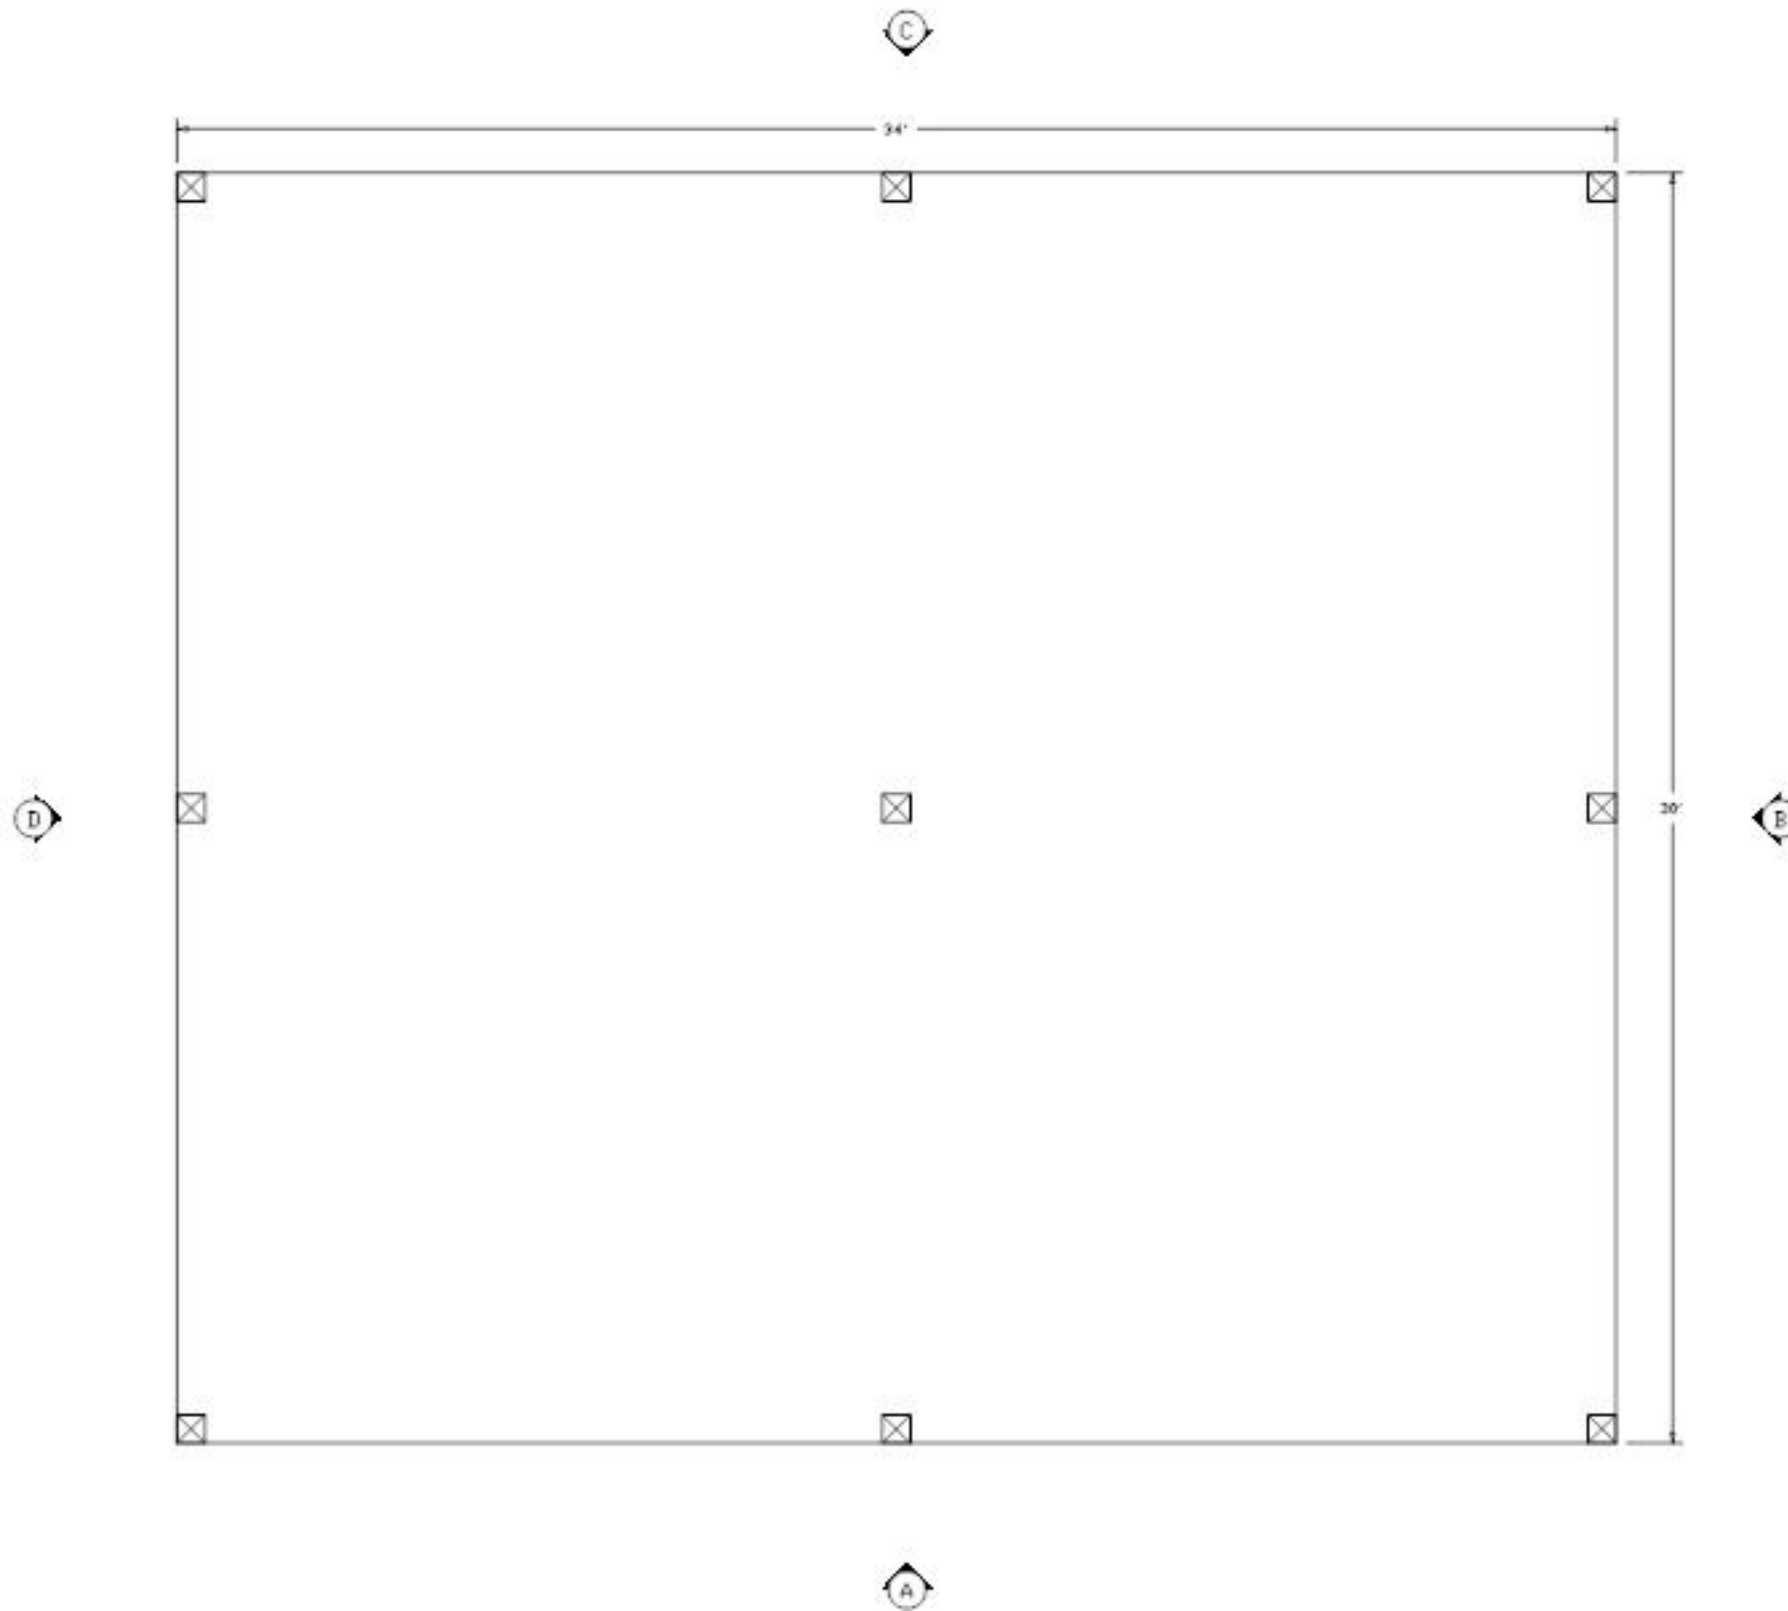
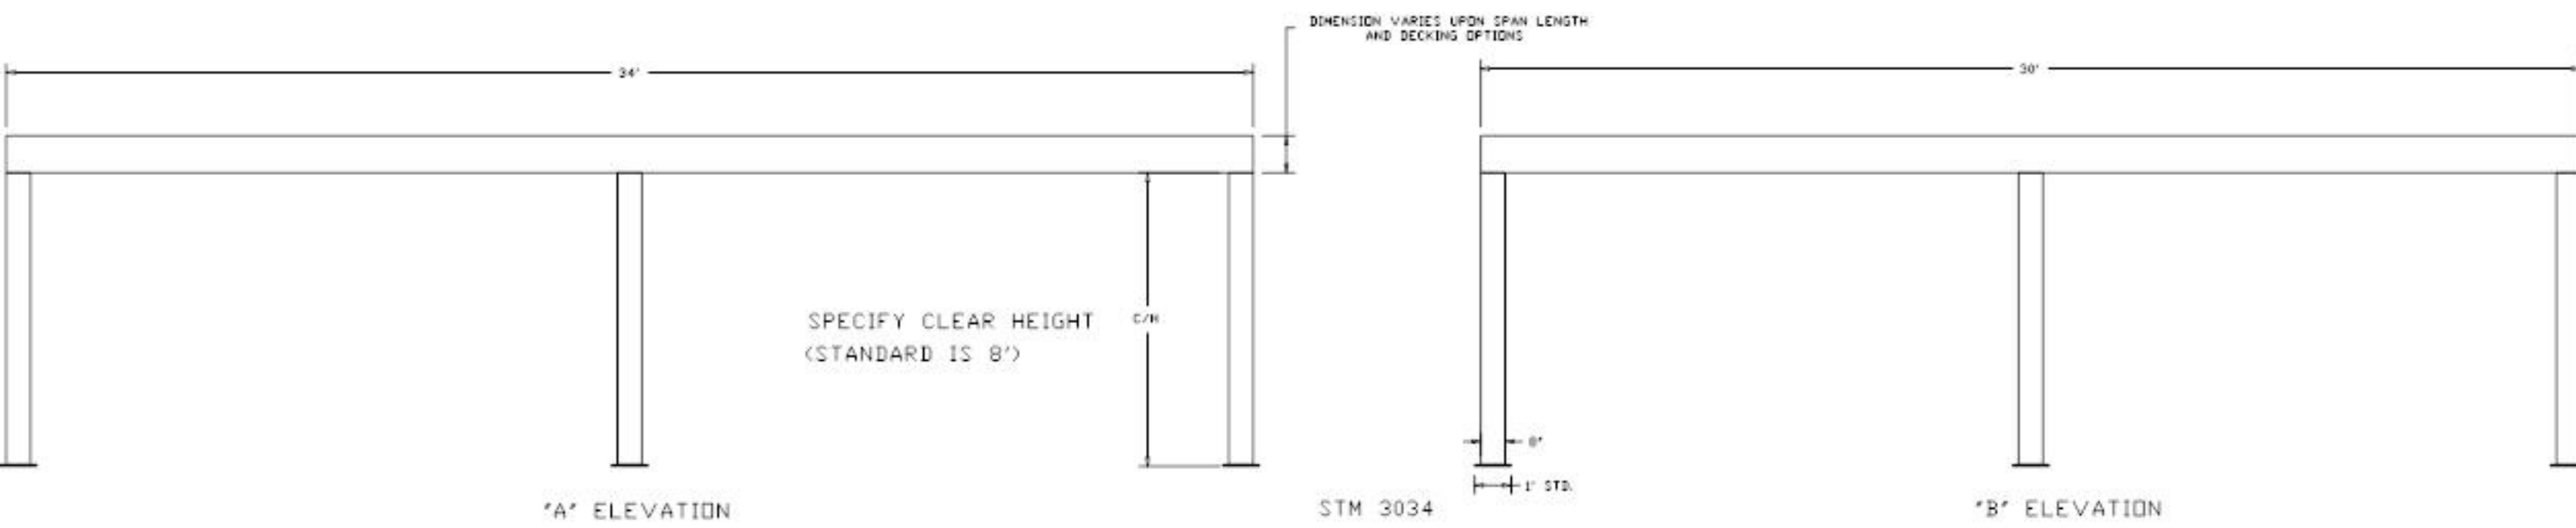


PLEASE MARK DESIRED LOCATION OF OPTIONS
SHOWN IN LEGEND ON FLOOR PLAN
STM 3034

| DESCRIPTION | SYMBOL | DESIGNATION |
|------------------------------------------------|-----------------------------------------------------------------------------------|-------------|
| SAFETY RAIL |  | S/R |
| SWING GATE 6'-0" |  | SW/G |
| STANDARD 3'-0" WIDE STAIR W/SAFETY RAILS |  | S/C |
| 8" SQ. TUBE STEEL COLUMN |  | |





PLEASE MARK DESIRED LOCATION OF OPTIONS
 SHOWN IN LEGEND ON FLOOR PLAN
 STM 3034

| DESCRIPTION | SYMBOL | DESIGNATION |
|------------------------------------------------|--------|-------------|
| 120V DUPLEX OUTLET | ⊕ | ⊕ |
| LIGHT SWITCH | ⌘ | ⌘ |
| MAIN PANEL | PNL | PNL |
| TYP. 1' X 4' SURFACE MOUNT LIGHT FIXTURE | ⊠ | SL/F |
| 8' SQ. TUBE STEEL COLUMN | ⊠ | |

