





PLEASE MARK DESIRED LOCATION OF OPTIONS  
SHOWN IN LEGEND ON FLOOR PLAN  
STM 303B


DESCRIPTION      SYMBOL      DESIGNATION


SAFETY RAIL      =            =      S/R

SWING GATE  
6'-0"      =            =      SW/G

STANDARD 3'-0"  
WIDE STAIR  
W/SAFETY RAILS      =            =      S/C

8" SQ. TUBE  
STEEL COLUMN      =      

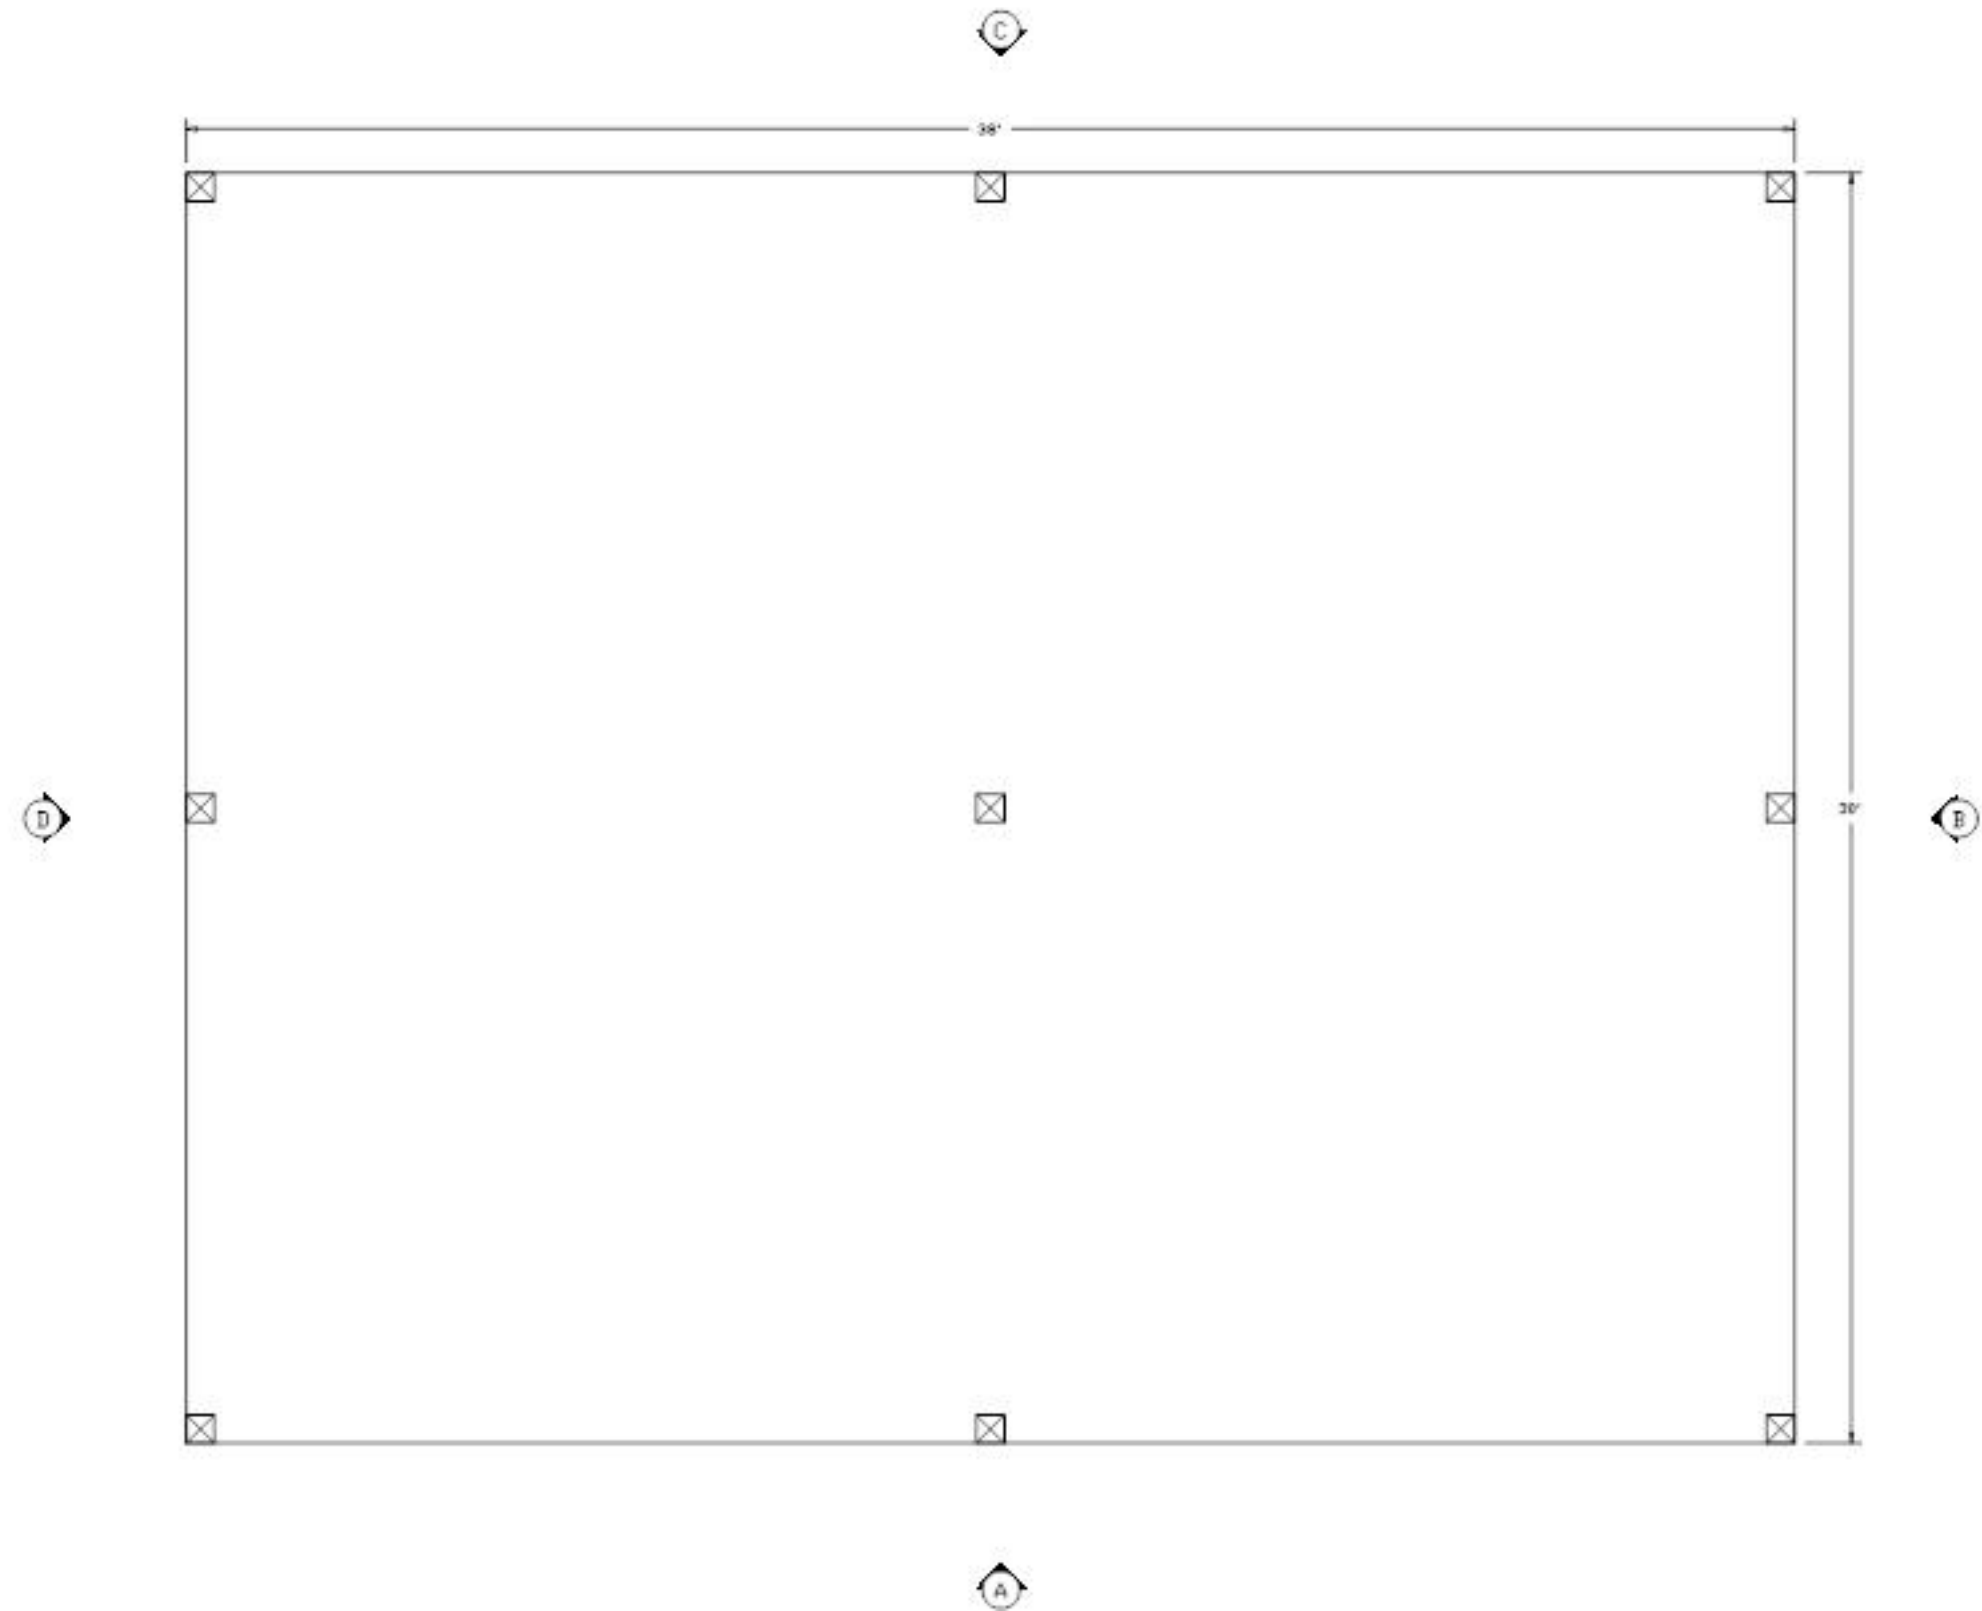


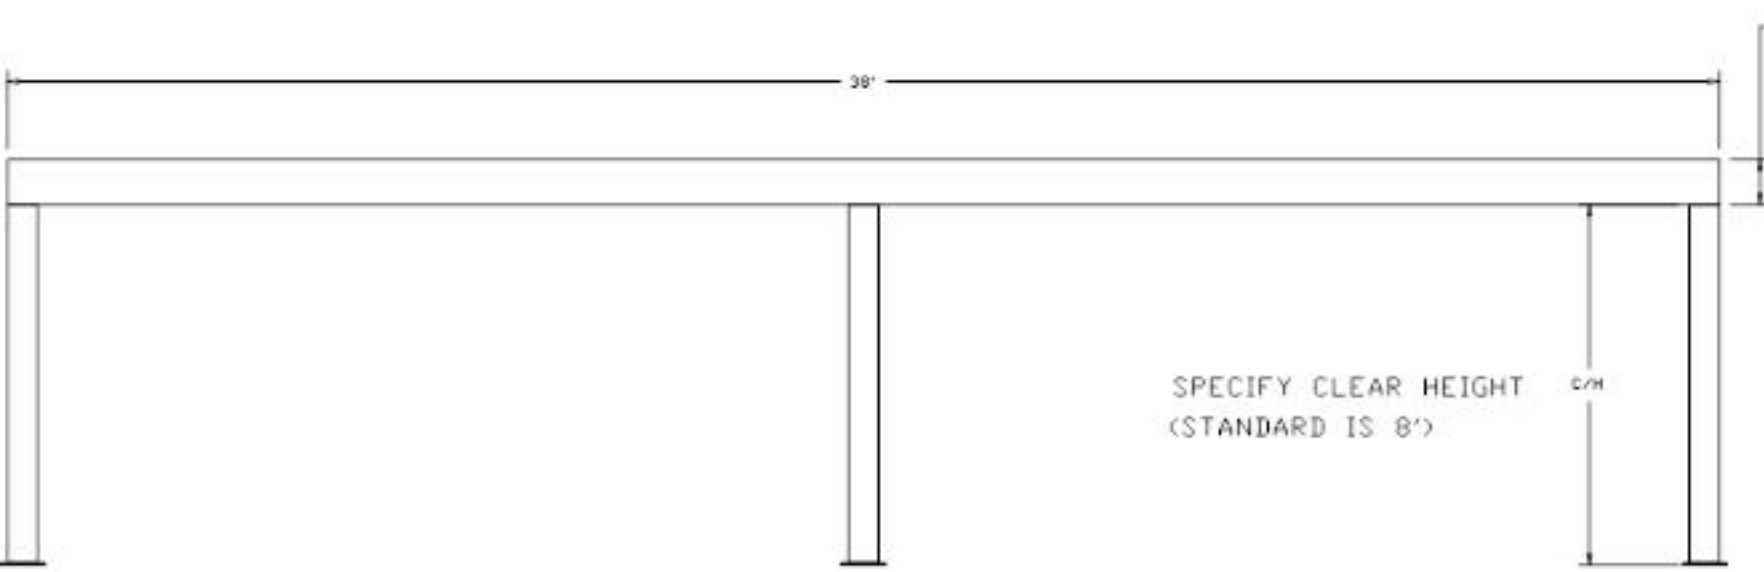

"A" ELEVATION

SPECIFY CLEAR HEIGHT  
(STANDARD IS 8')

DIMENSION VARIES UPON SPAN LENGTH  
AND DECKING OPTIONS

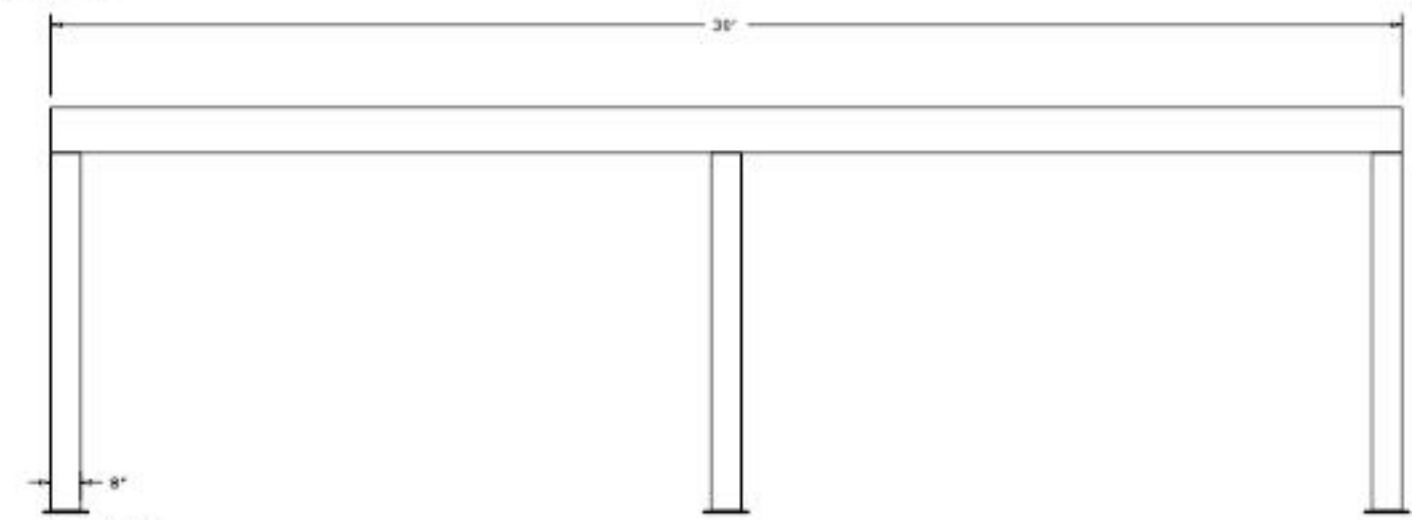

STM 3038

"B" ELEVATION

PLEASE MARK DESIRED LOCATION OF OPTIONS

SHOWN IN LEGEND ON FLOOR PLAN

STM 3038

DESCRIPTION	SYMBOL	DESIGNATION
120V DUPLEX OUTLET	⊙	⊙
LIGHT SWITCH	⌘	⌘
MAIN PANEL	PNL	PNL
TYP. 1' X 4' SURFACE MOUNT LIGHT FIXTURE	⊠	SL/F
8" SQ. TUBE STEEL COLUMN	⊠	

