




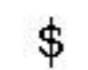
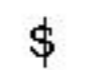









PLEASE MARK DESIRED LOCATION OF OPTIONS
 SHOWN IN LEGEND ON FLOOR PLAN

IP3-16208


DESCRIPTION	SYMBOL	DESIGNATION
208V OUTLET =		
TYP. EMERGENCY FLOOD LIGHTS =		E/L
120V DUPLEX OUTLET =		
LIGHT SWITCH =		
MAIN PANEL =		
TYP. 2' X 4' LAY IN 4 TUBE LIGHT FIXTURE =		L/F
THRU WALL HVAC UNIT =		

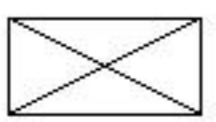

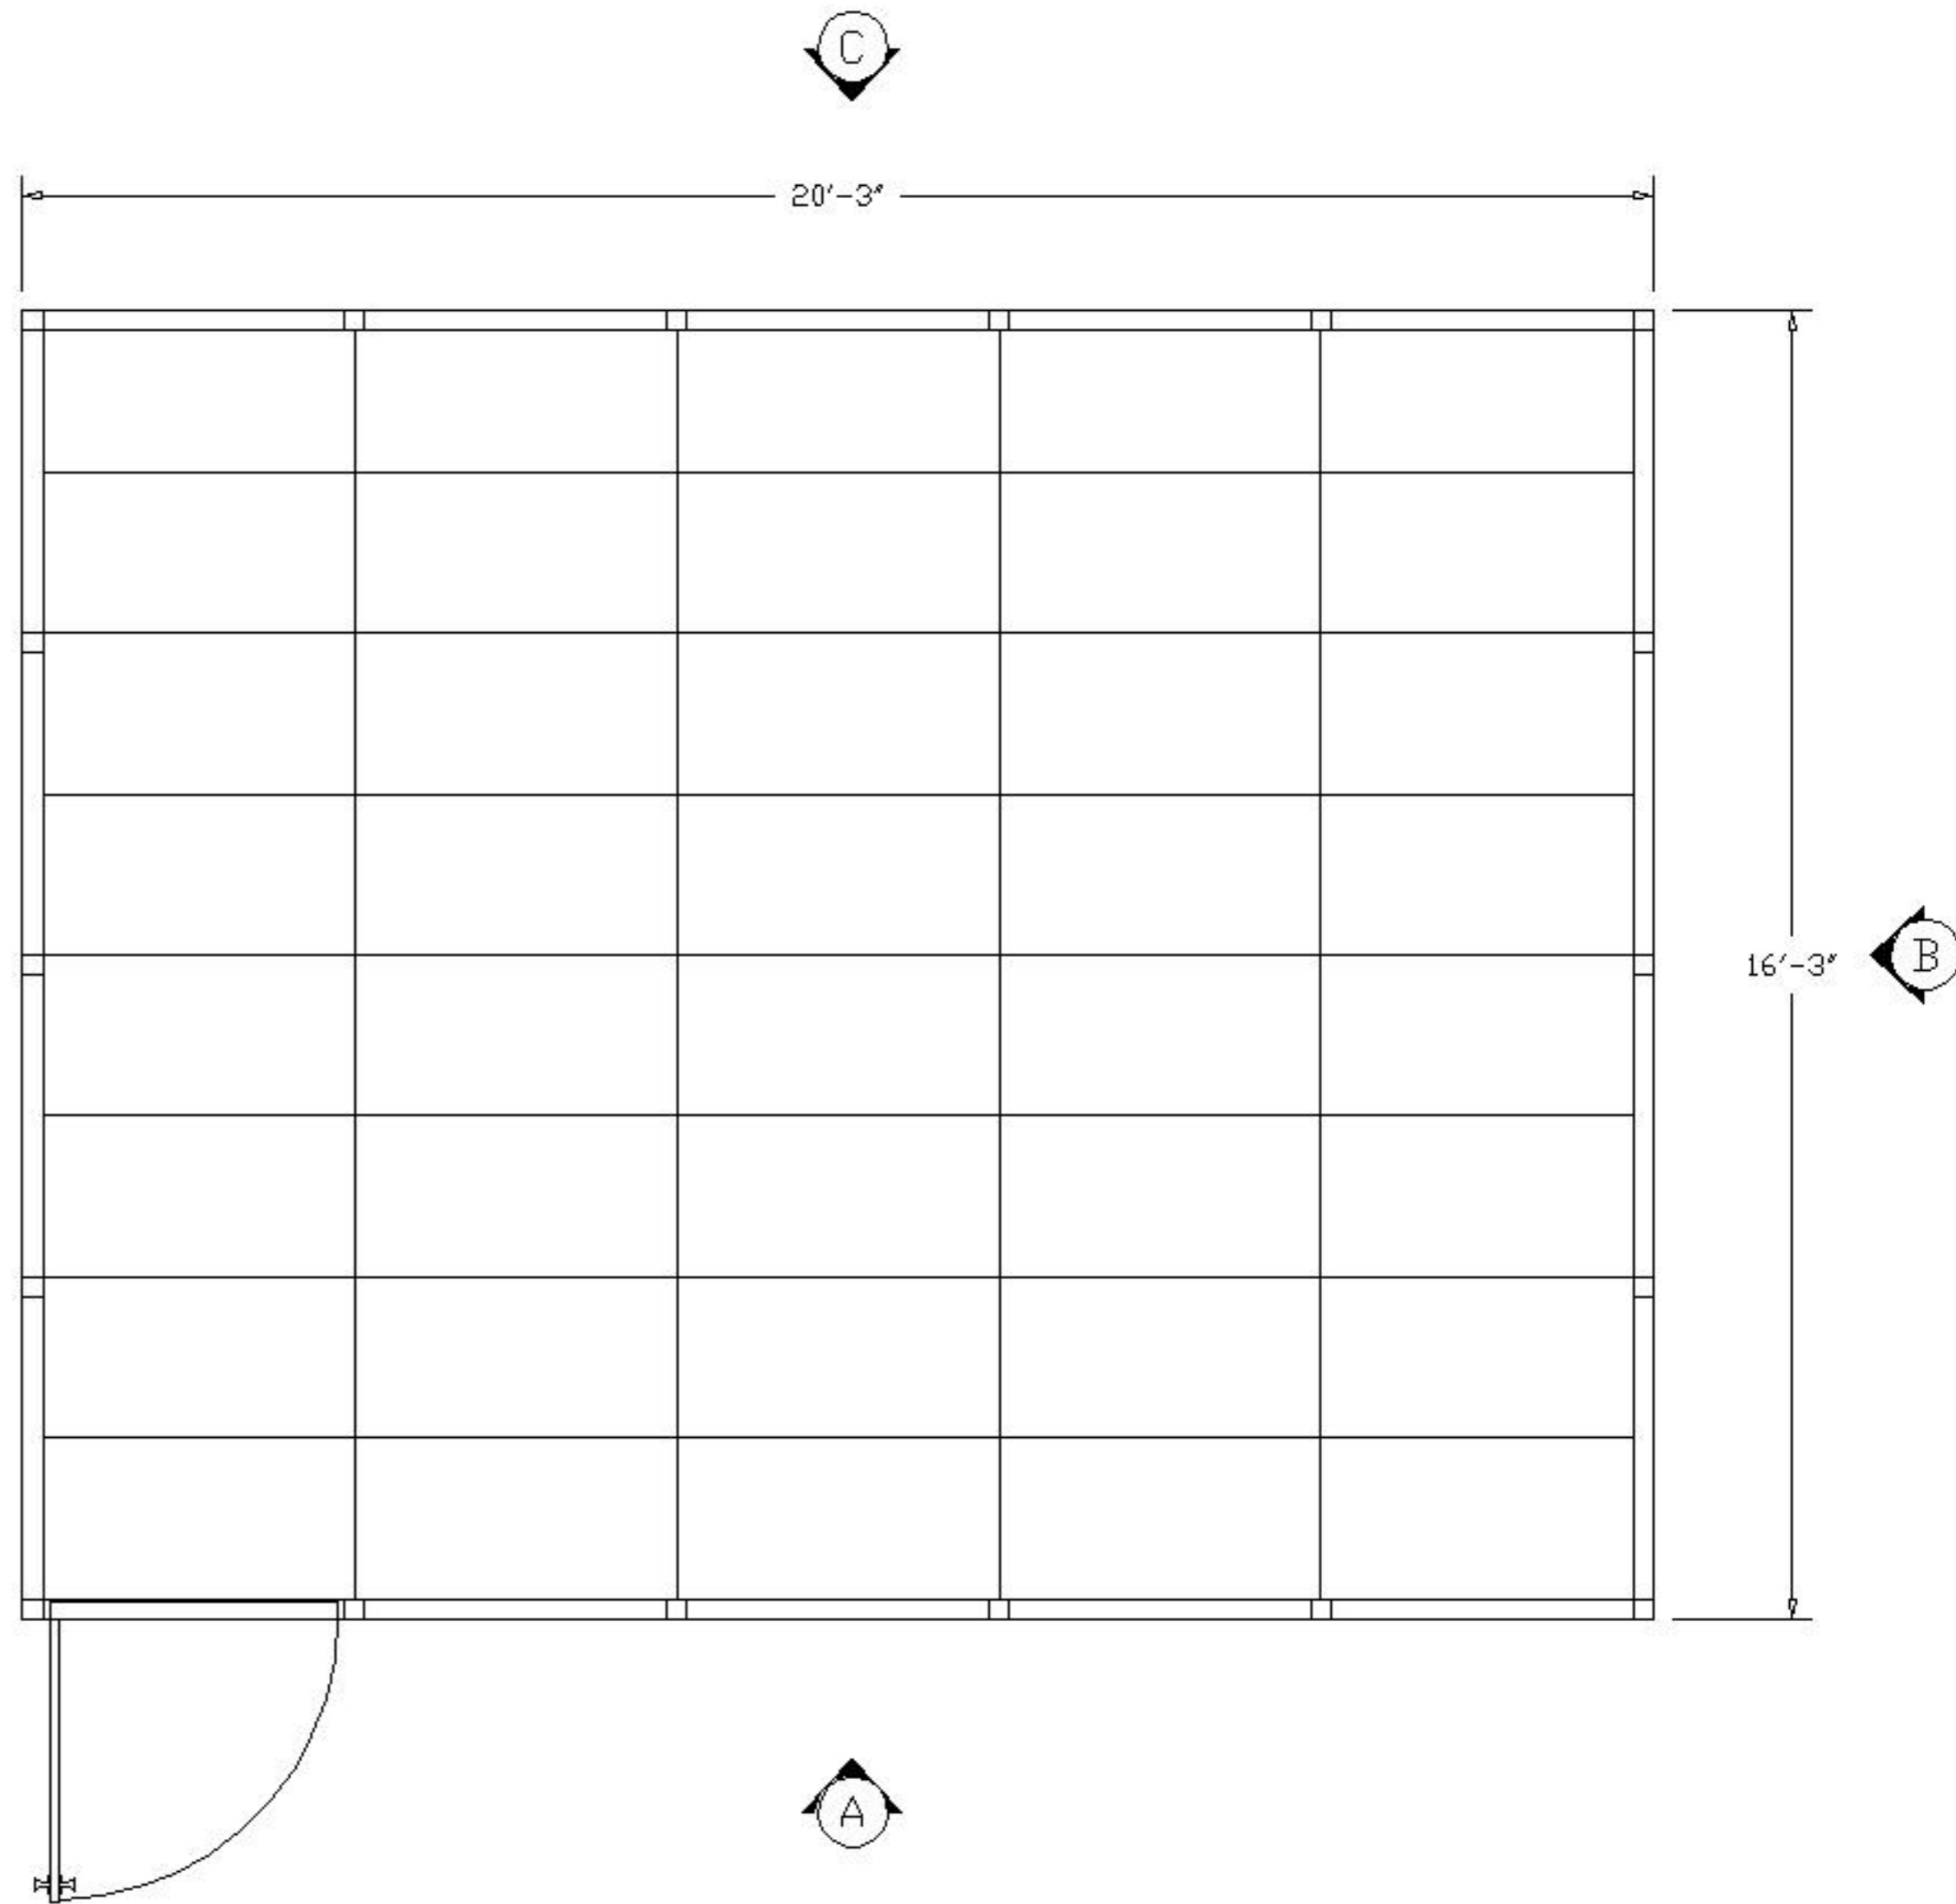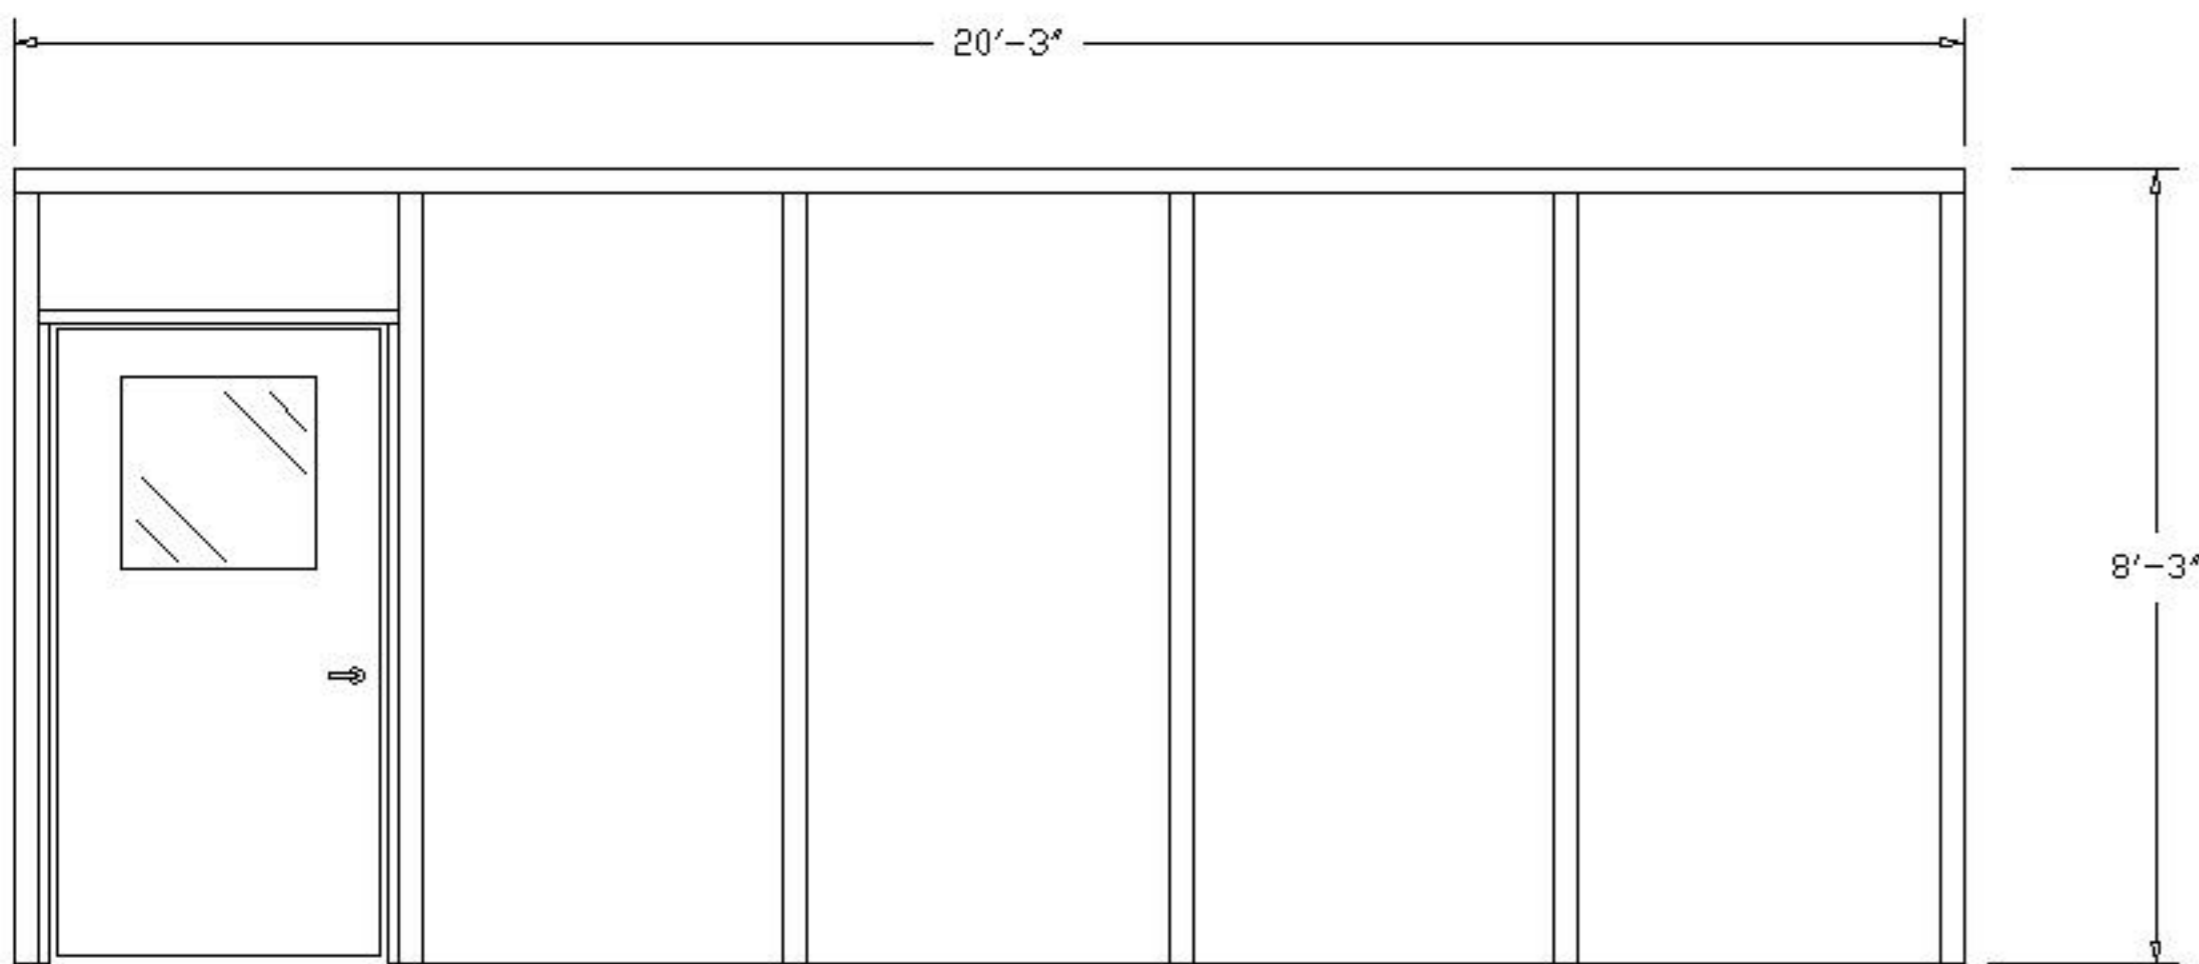

"A" ELEVATION

IP3-16208

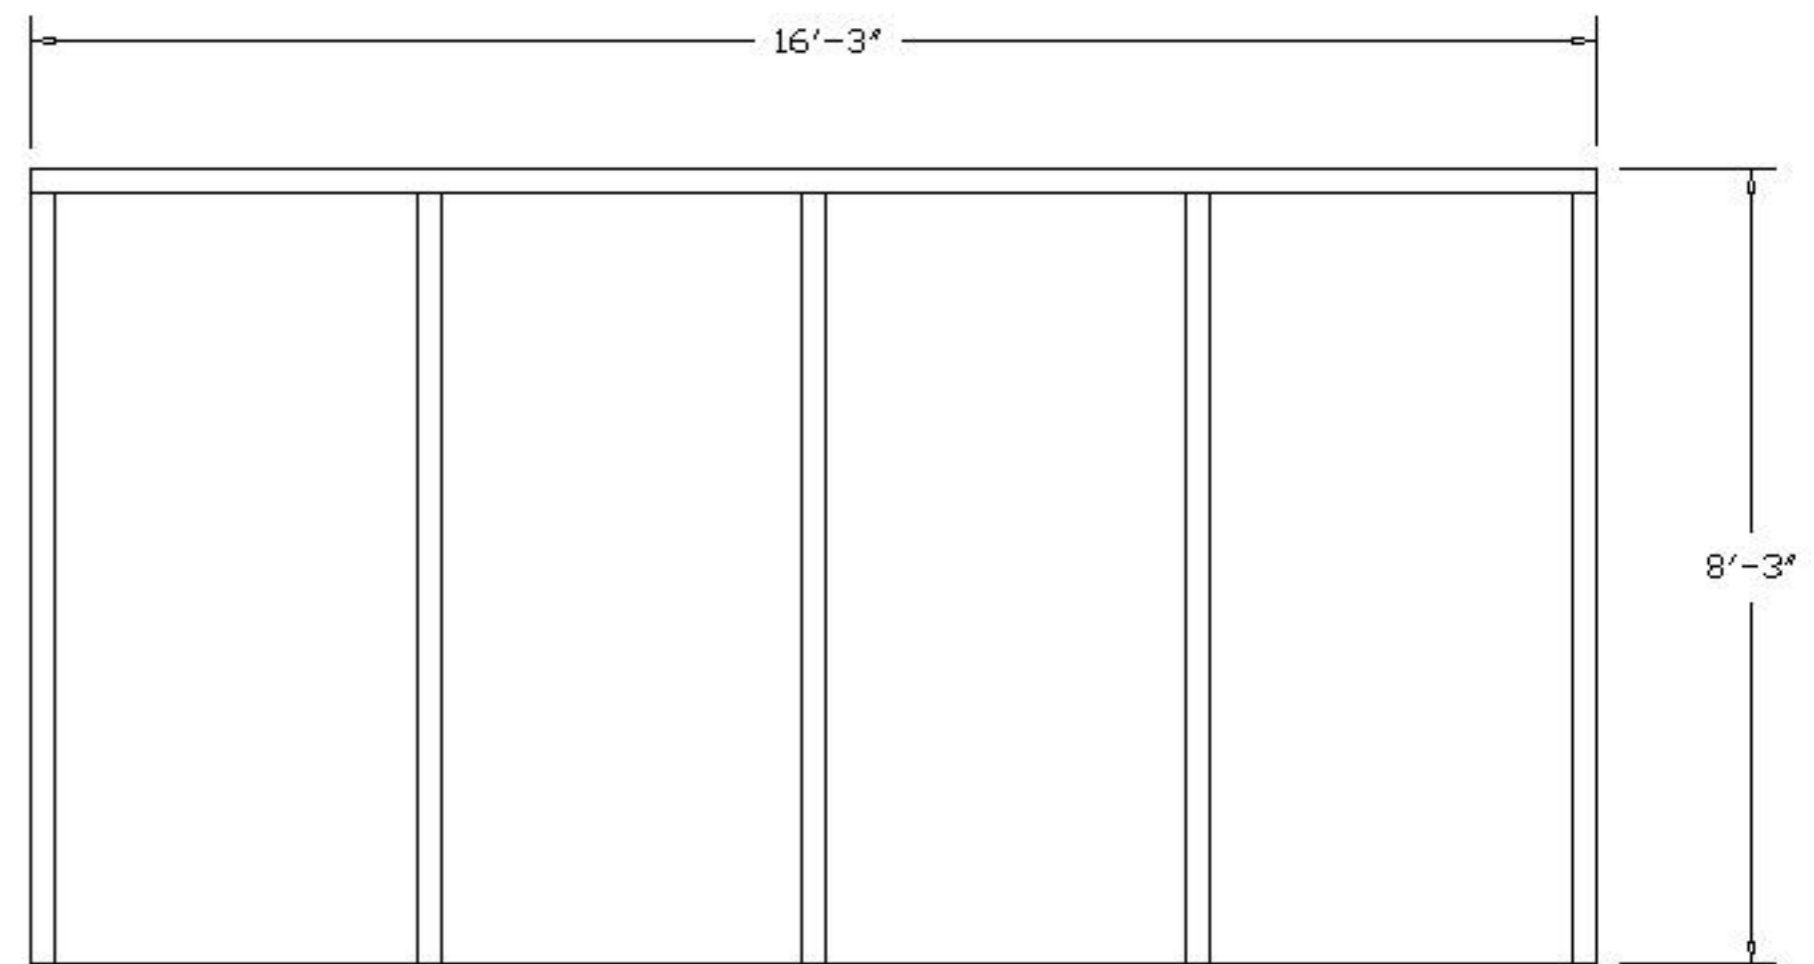


"B" ELEVATION

PLEASE MARK DESIRED LOCATION OF OPTIONS
 SHOWN IN LEGEND ON FLOOR PLAN

IP3-16208

DESCRIPTION	SYMBOL	DESIGNATION
WINDOW PANEL		W/P
SLIDING WINDOW PANEL		SW/P
SOLID PANEL		S/P
42" X 80" DOOR W/ 2' X 2' WINDOW		D/L
DOUBLE DOOR W/ 2' X 2' WINDOW		DD/L

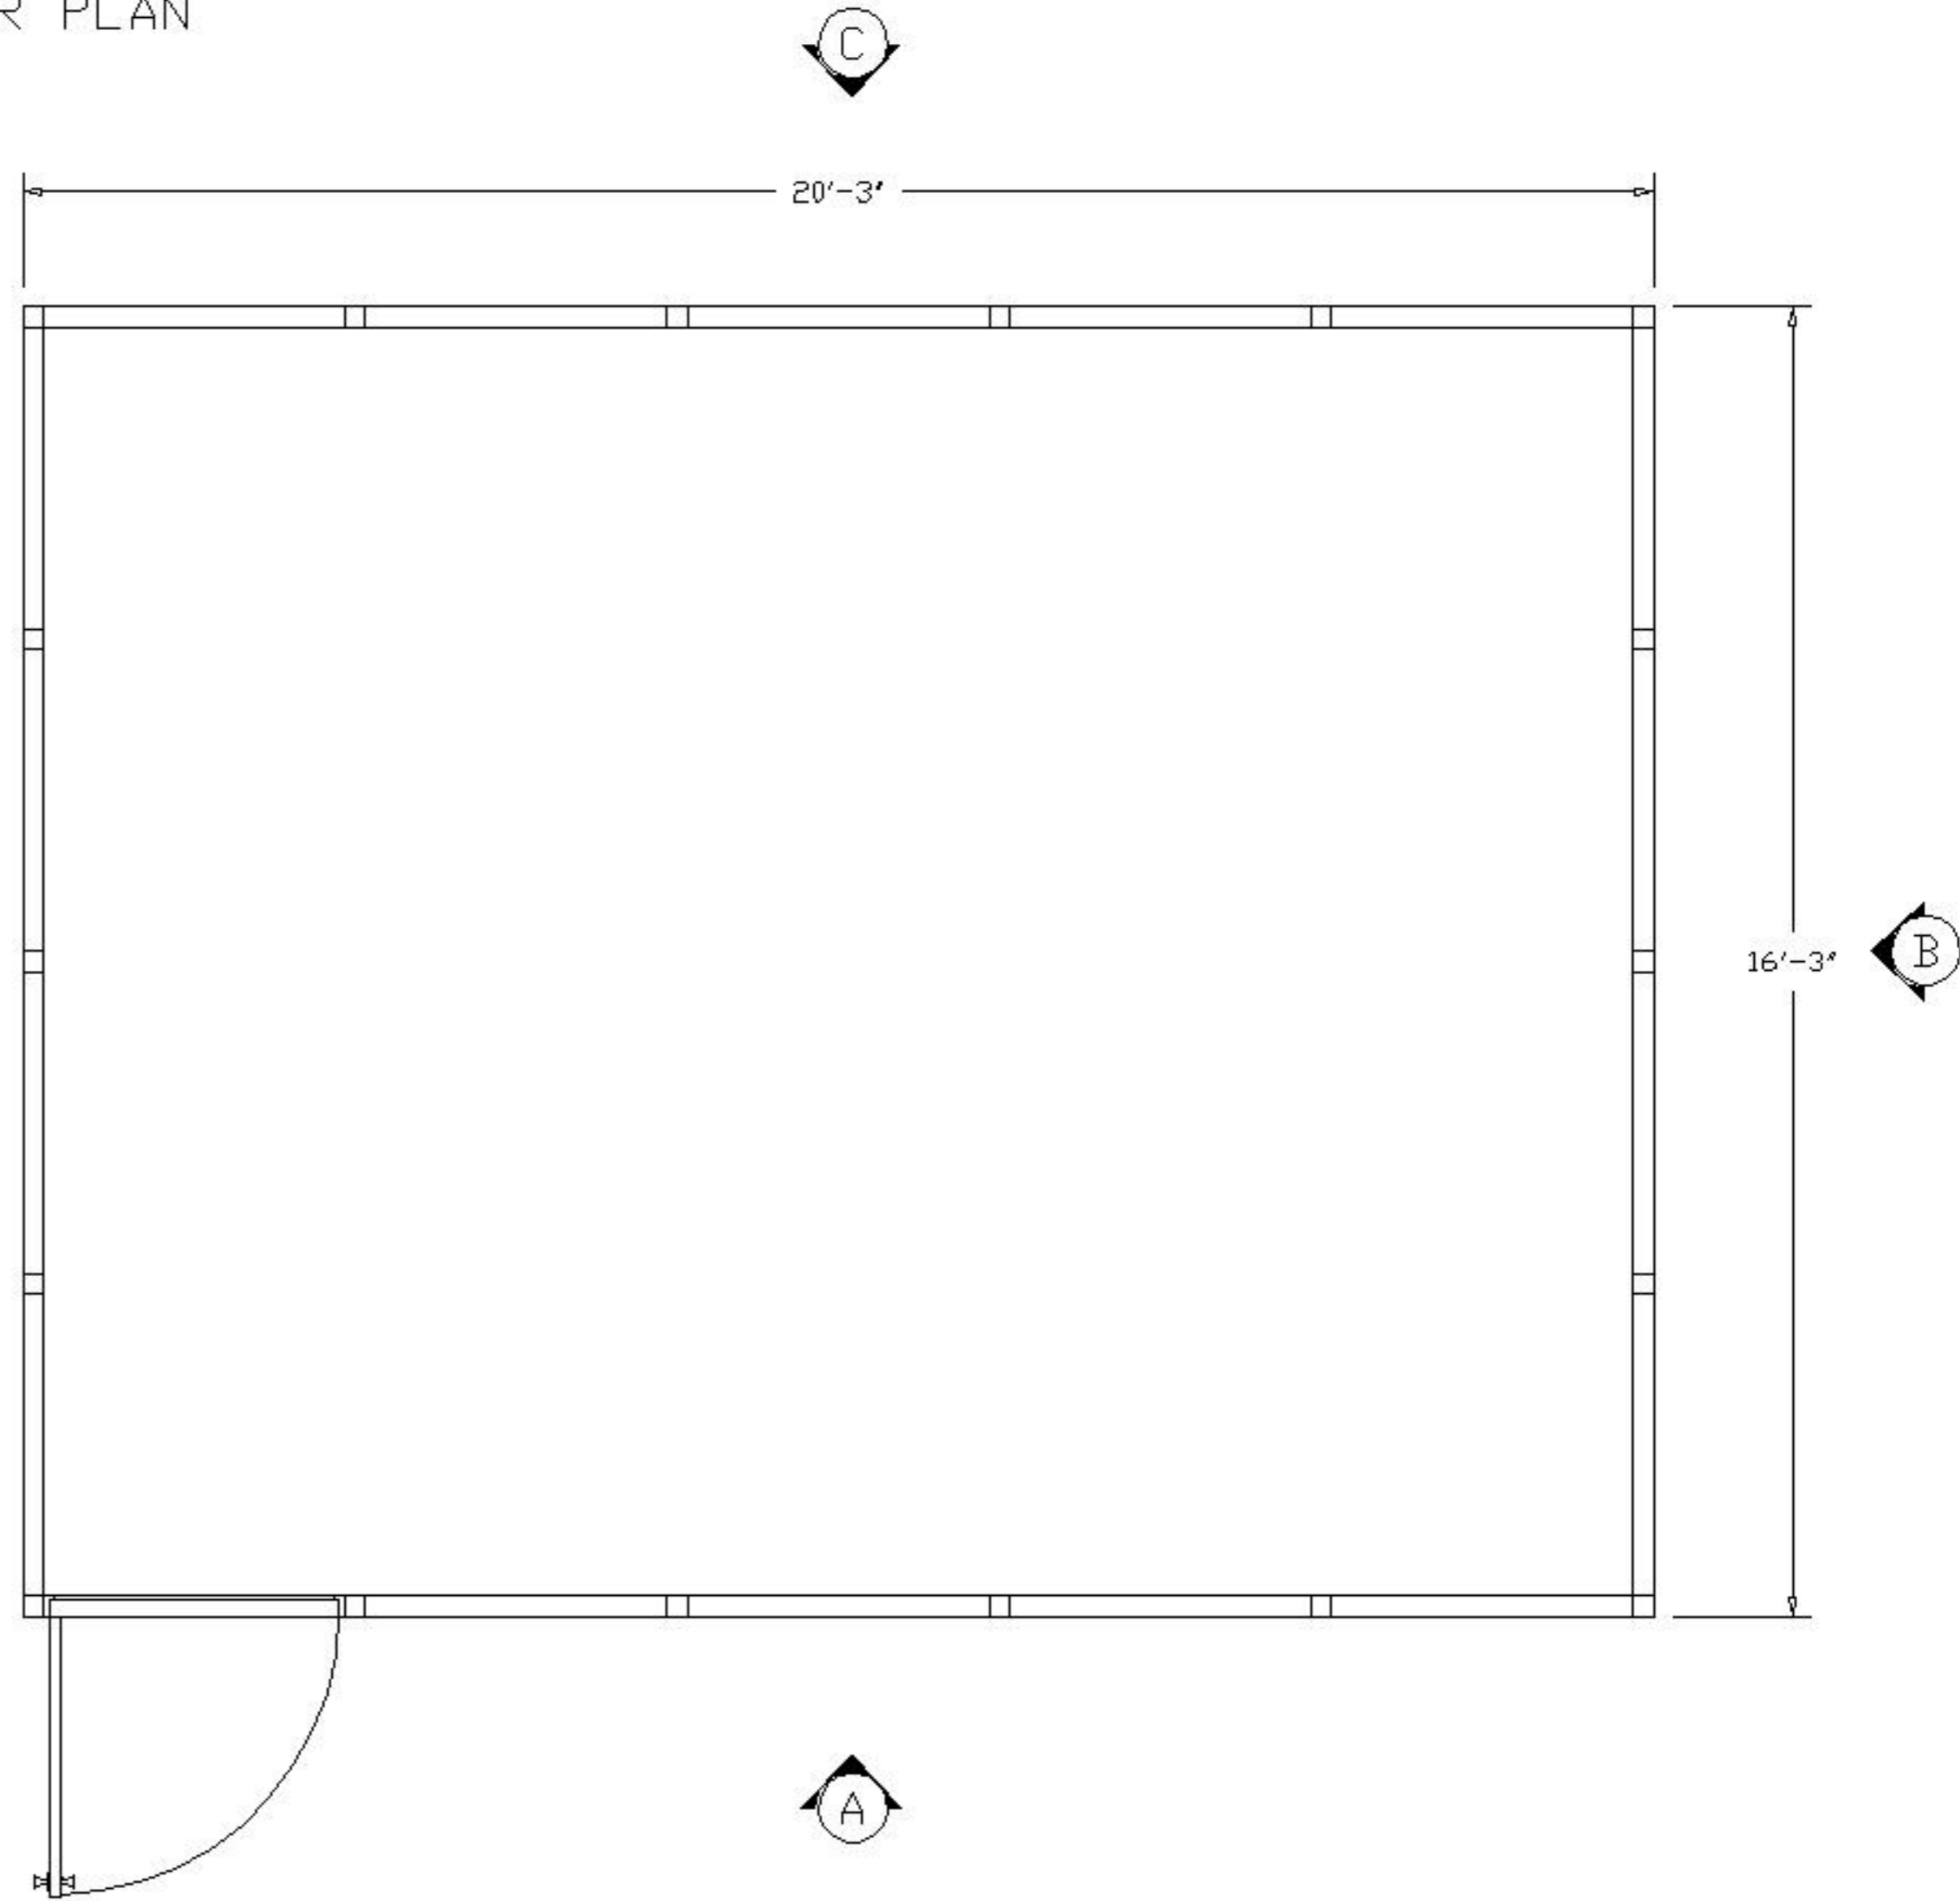

PLEASE MARK DESIRED LOCATION OF OPTIONS
SHOWN IN LEGEND ON FLOOR PLAN


IP3-16208

DESCRIPTION

SYMBOL

DESIGNATION


TYP. 2'X4'x5/8"
MINERAL BOARD =
CEILING TILE

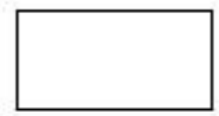

=


C/T

TYP. 2' X 4'
LAY IN 4 TUBE =
LIGHT FIXTURE

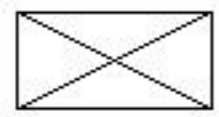

=

L/F

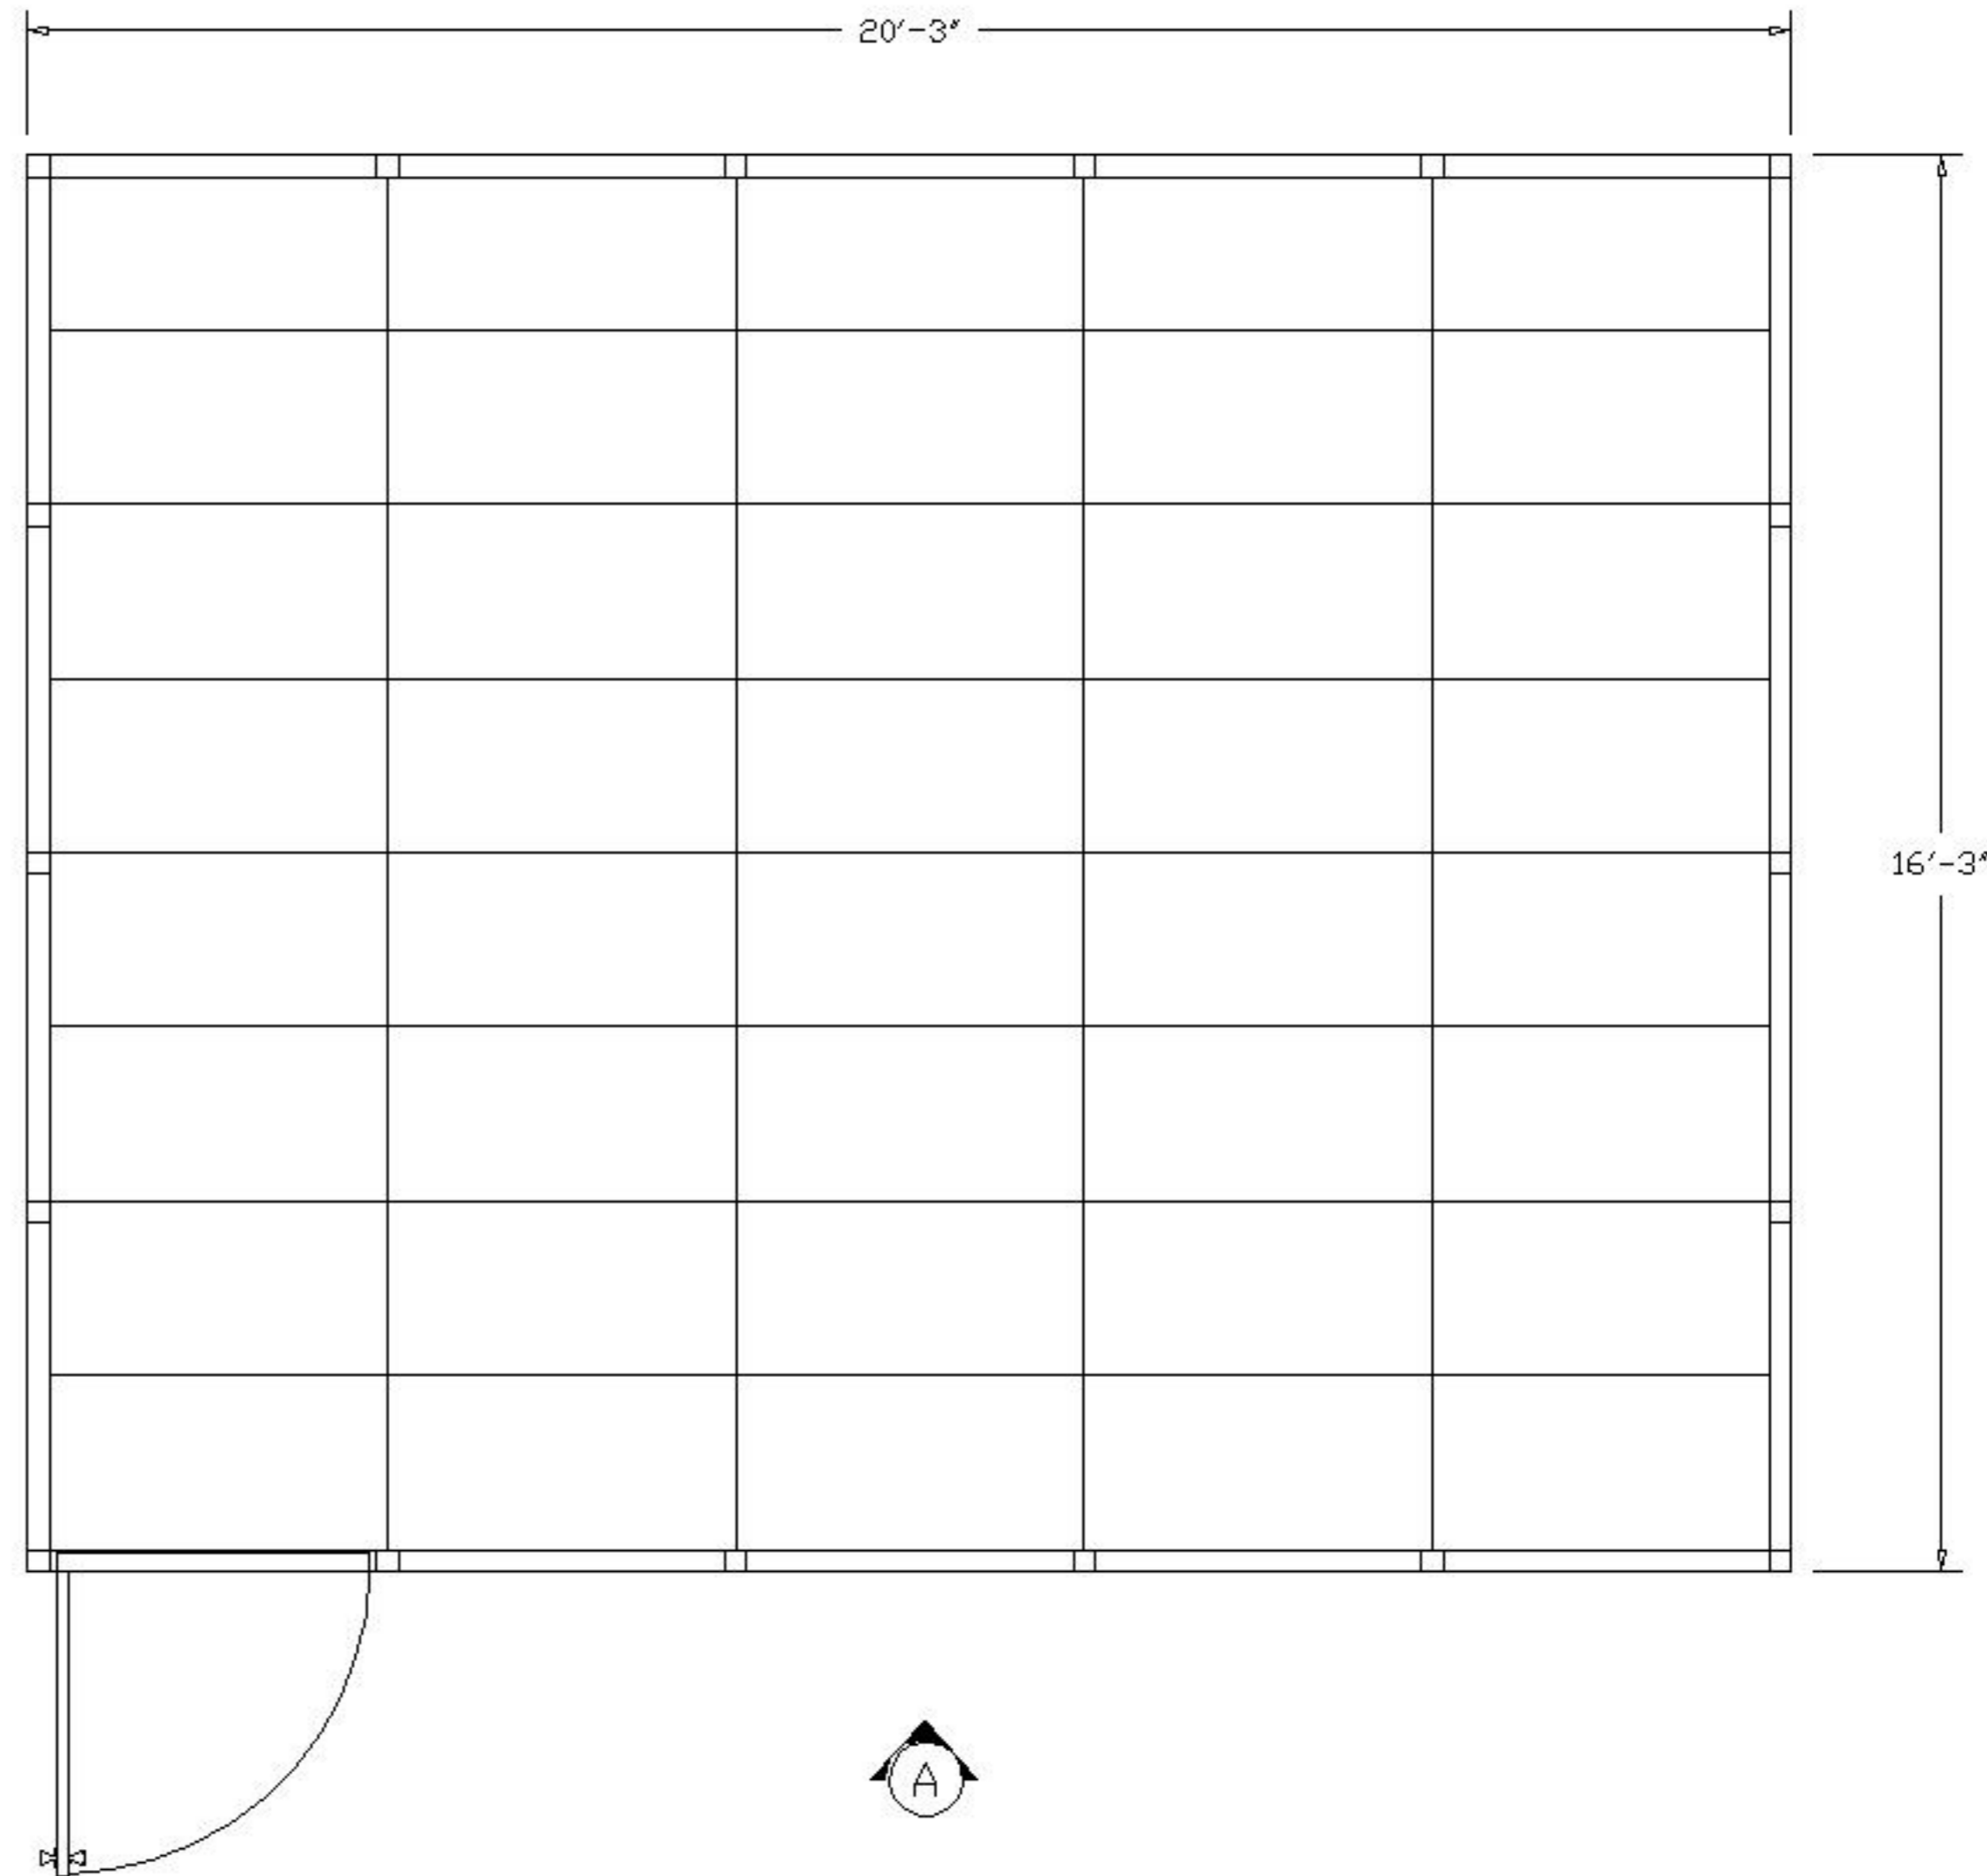

20'-3"

16'-3"

