














PLEASE MARK DESIRED LOCATION OF OPTIONS  
 SHOWN IN LEGEND ON FLOOR PLAN  
 IP3-2L-16168


8" SQ. TUBE  
 STEEL COLUMN = 

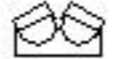DESCRIPTION	SYMBOL	DESIGNATION
208V OUTLET		
TYP. EMERGENCY FLOOD LIGHTS		E/L
120V DUPLEX OUTLET		
LIGHT SWITCH		
MAIN PANEL		
TYP. 2' X 4' LAY IN 4 TUBE LIGHT FIXTURE		L/F
THRU WALL HVAC UNIT		

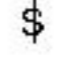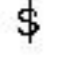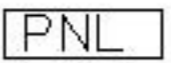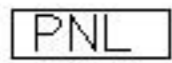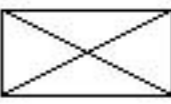

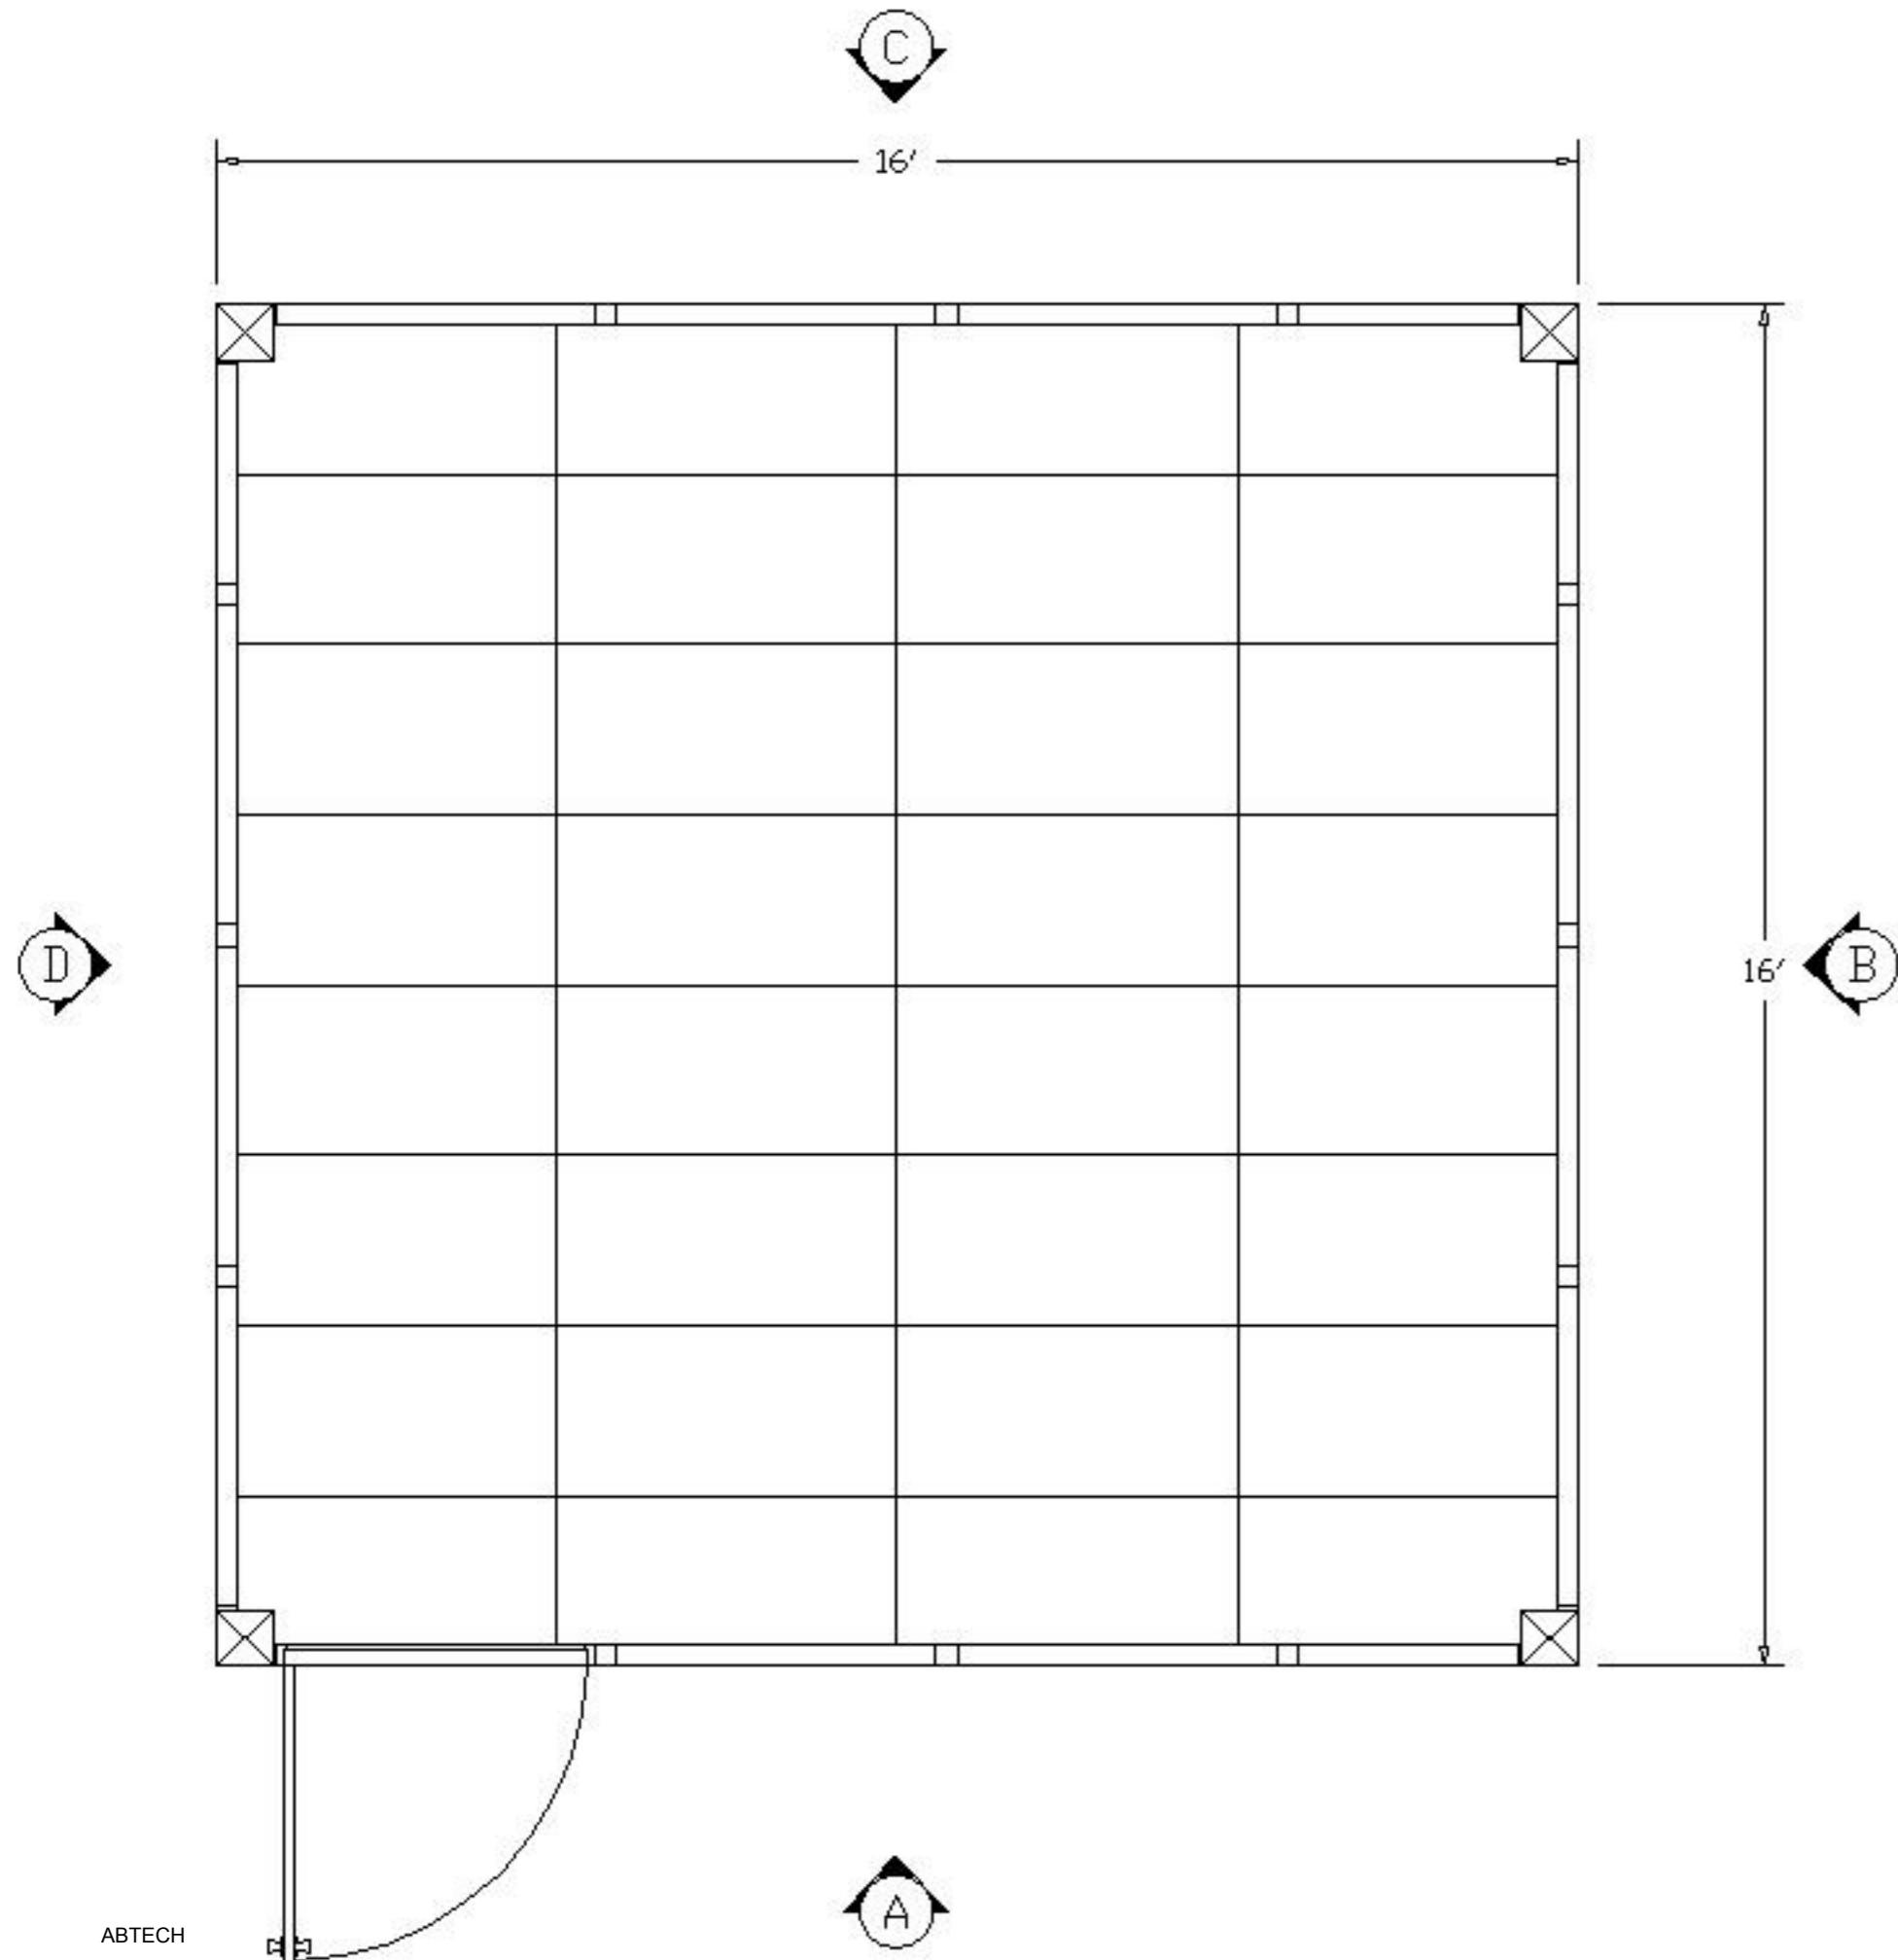
ABTECH

BASE LEVEL

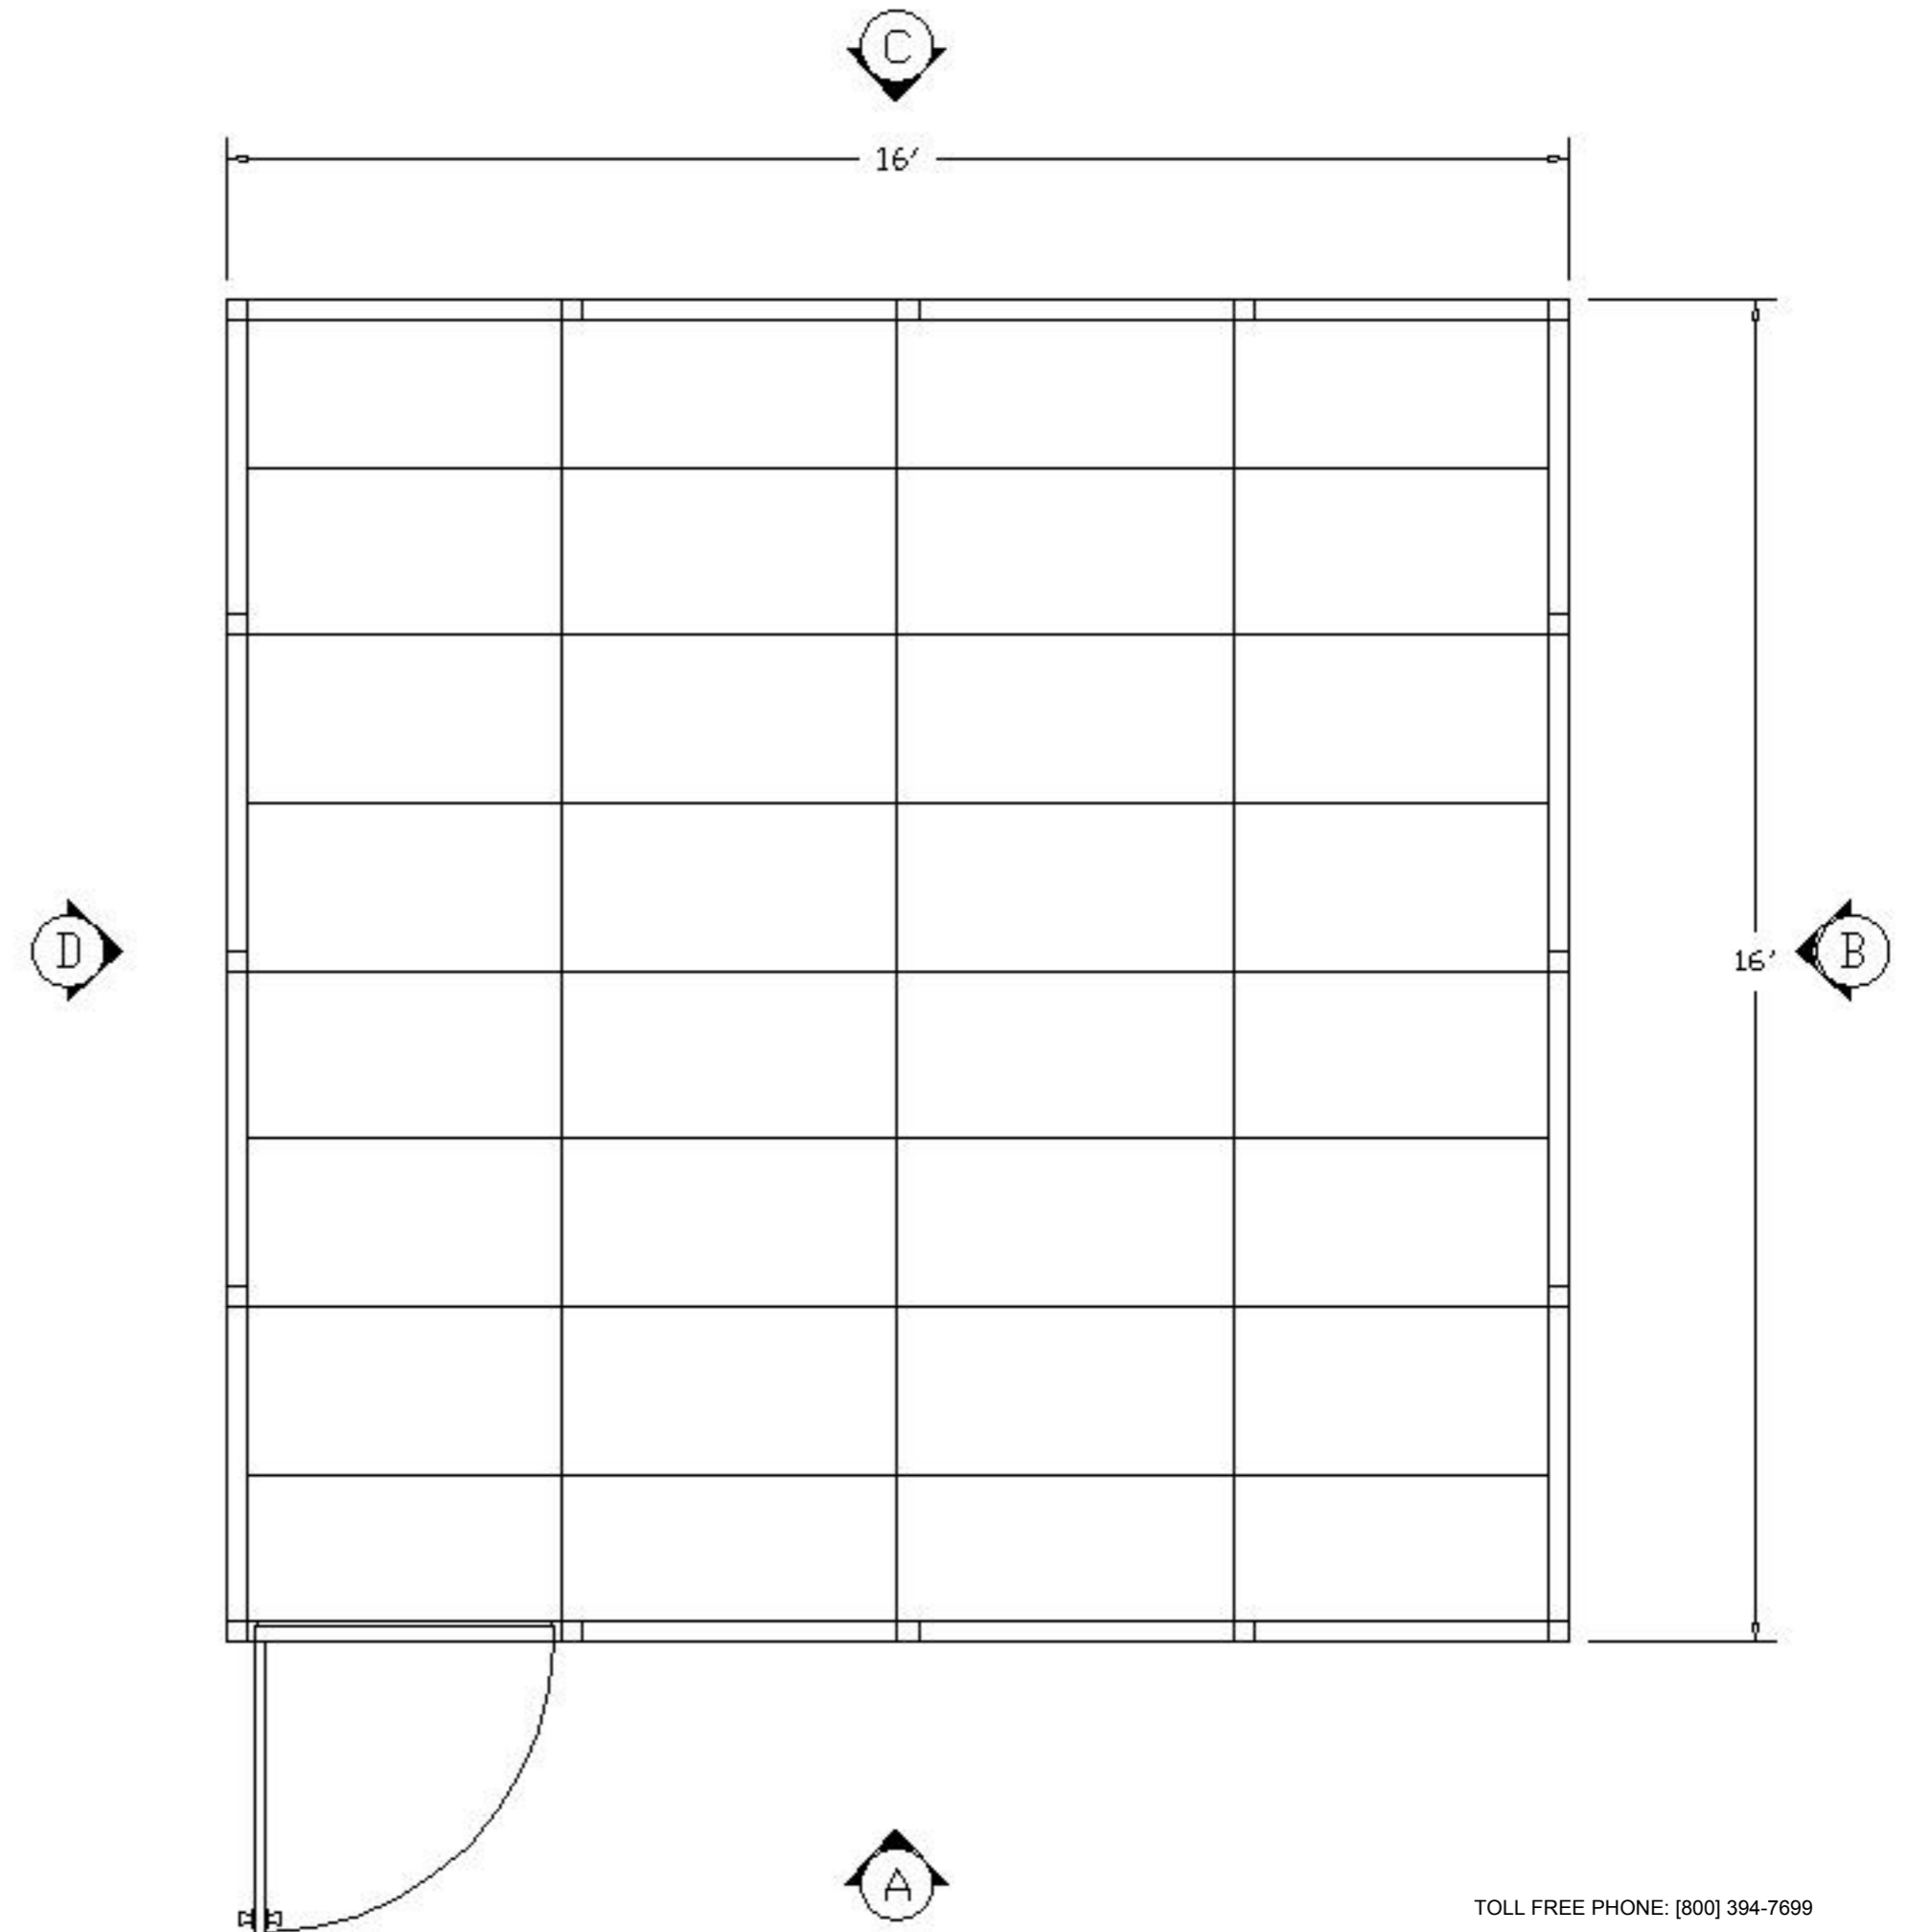


FIRST LEVEL


TOLL FREE PHONE: (800) 394-7699

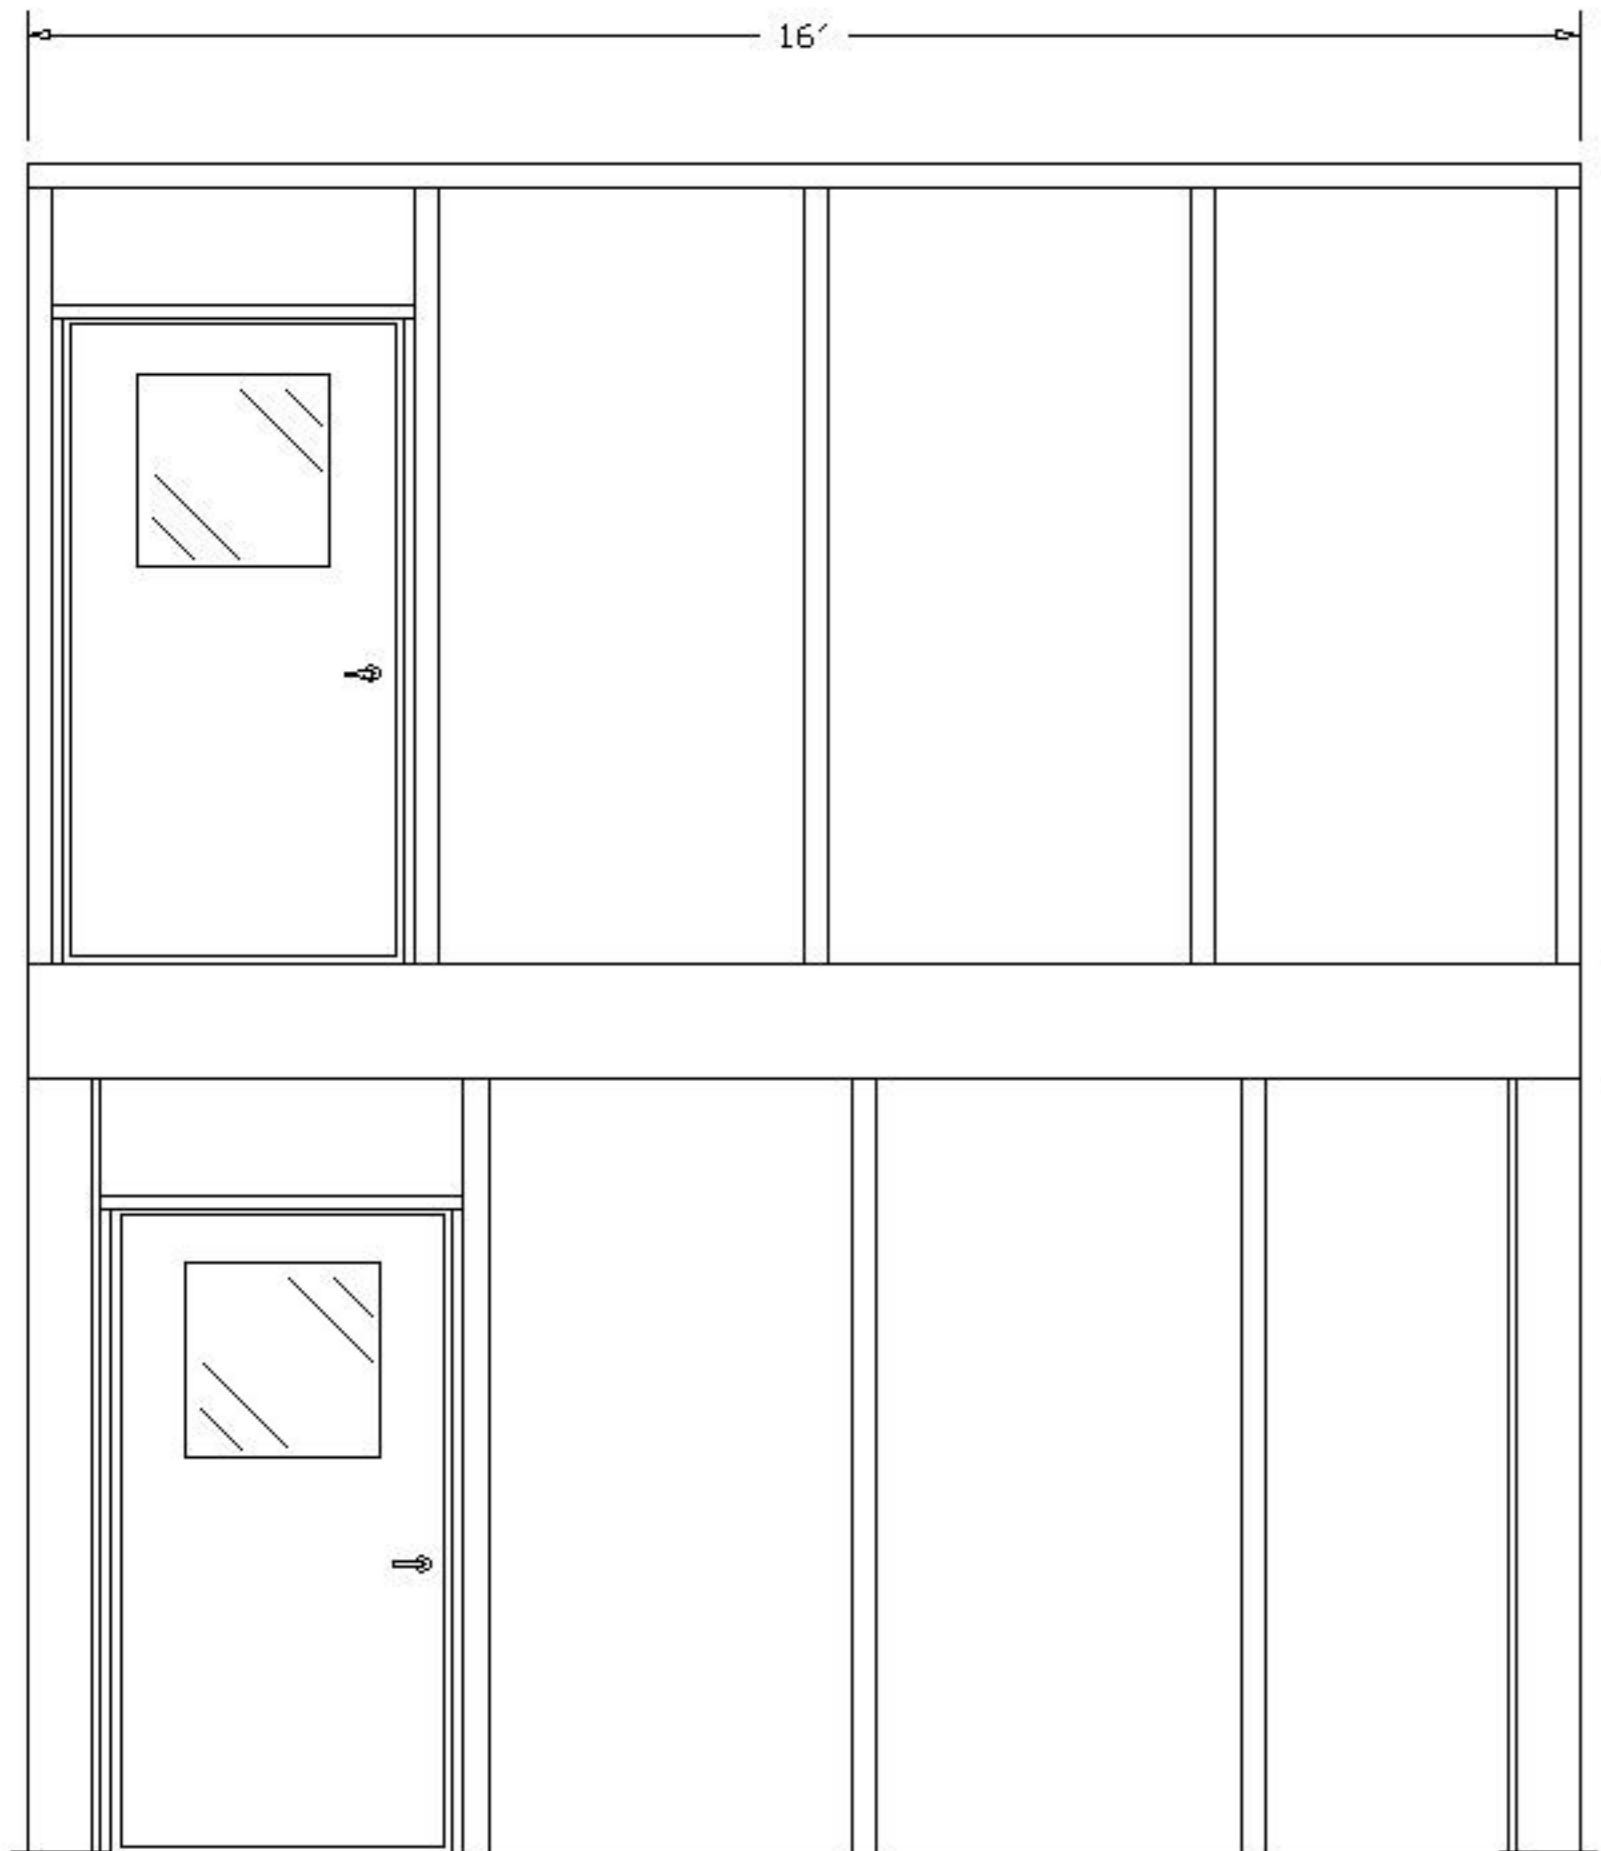

"A" ELEVATION

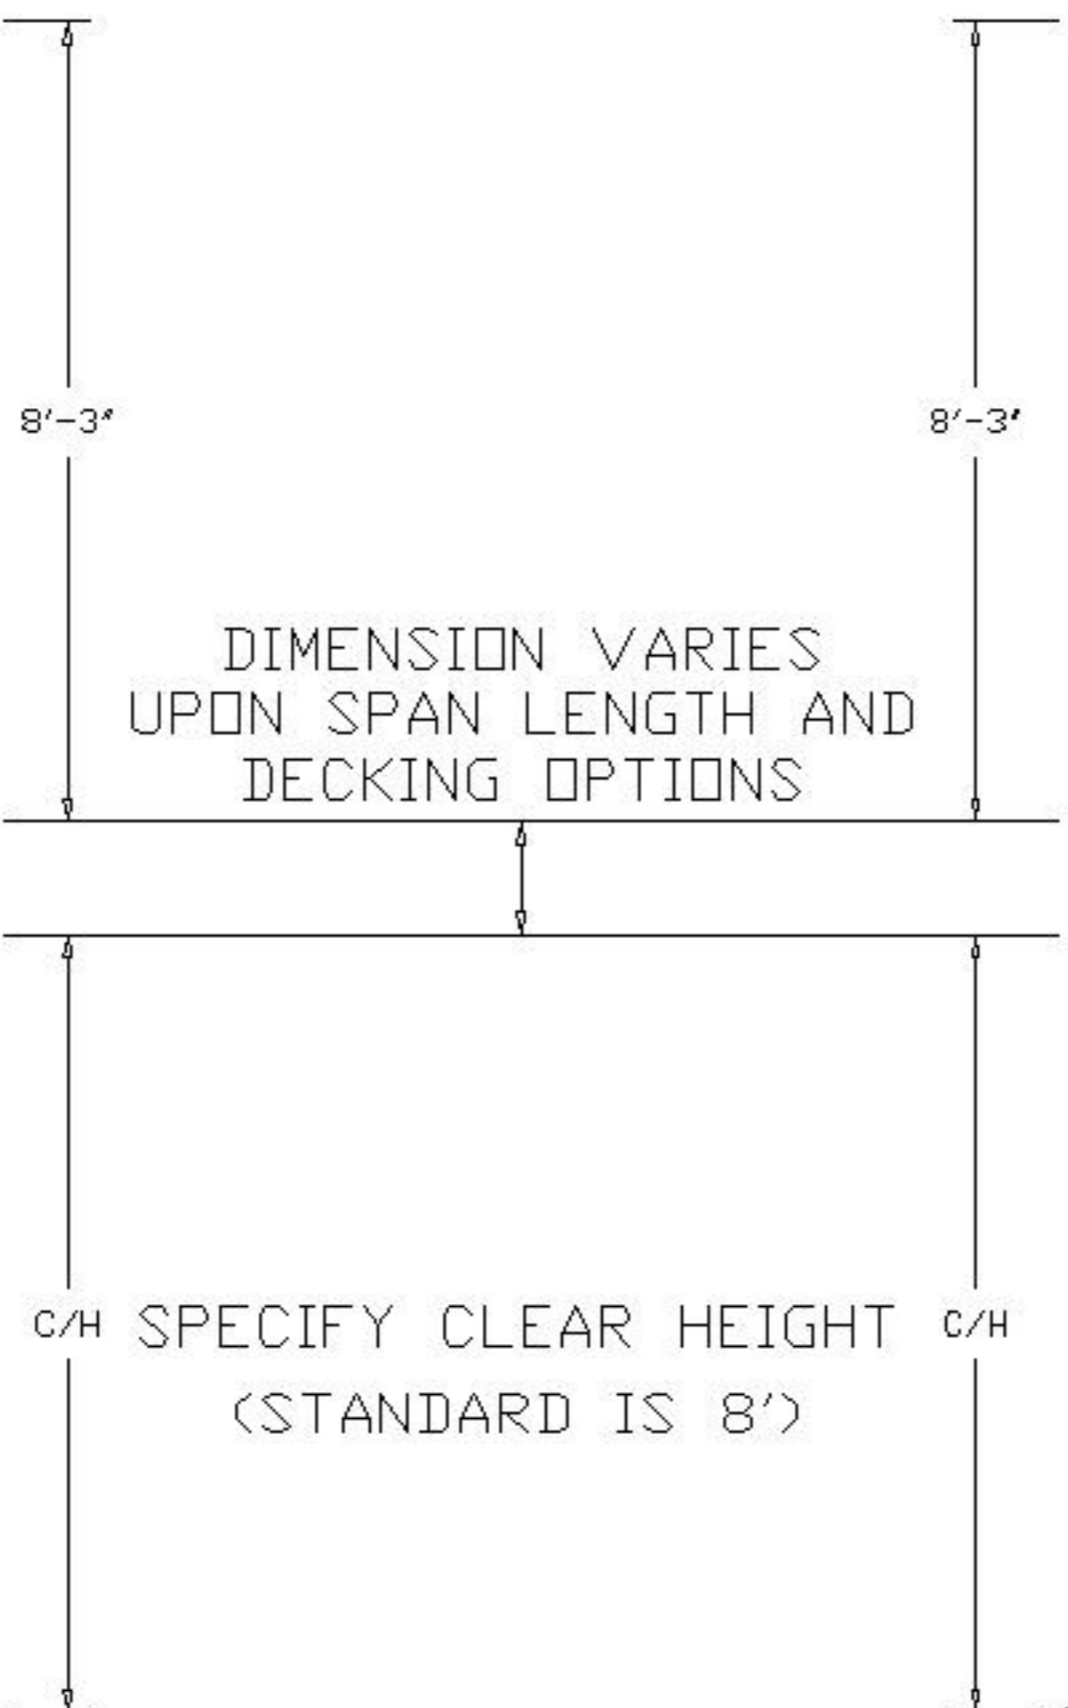

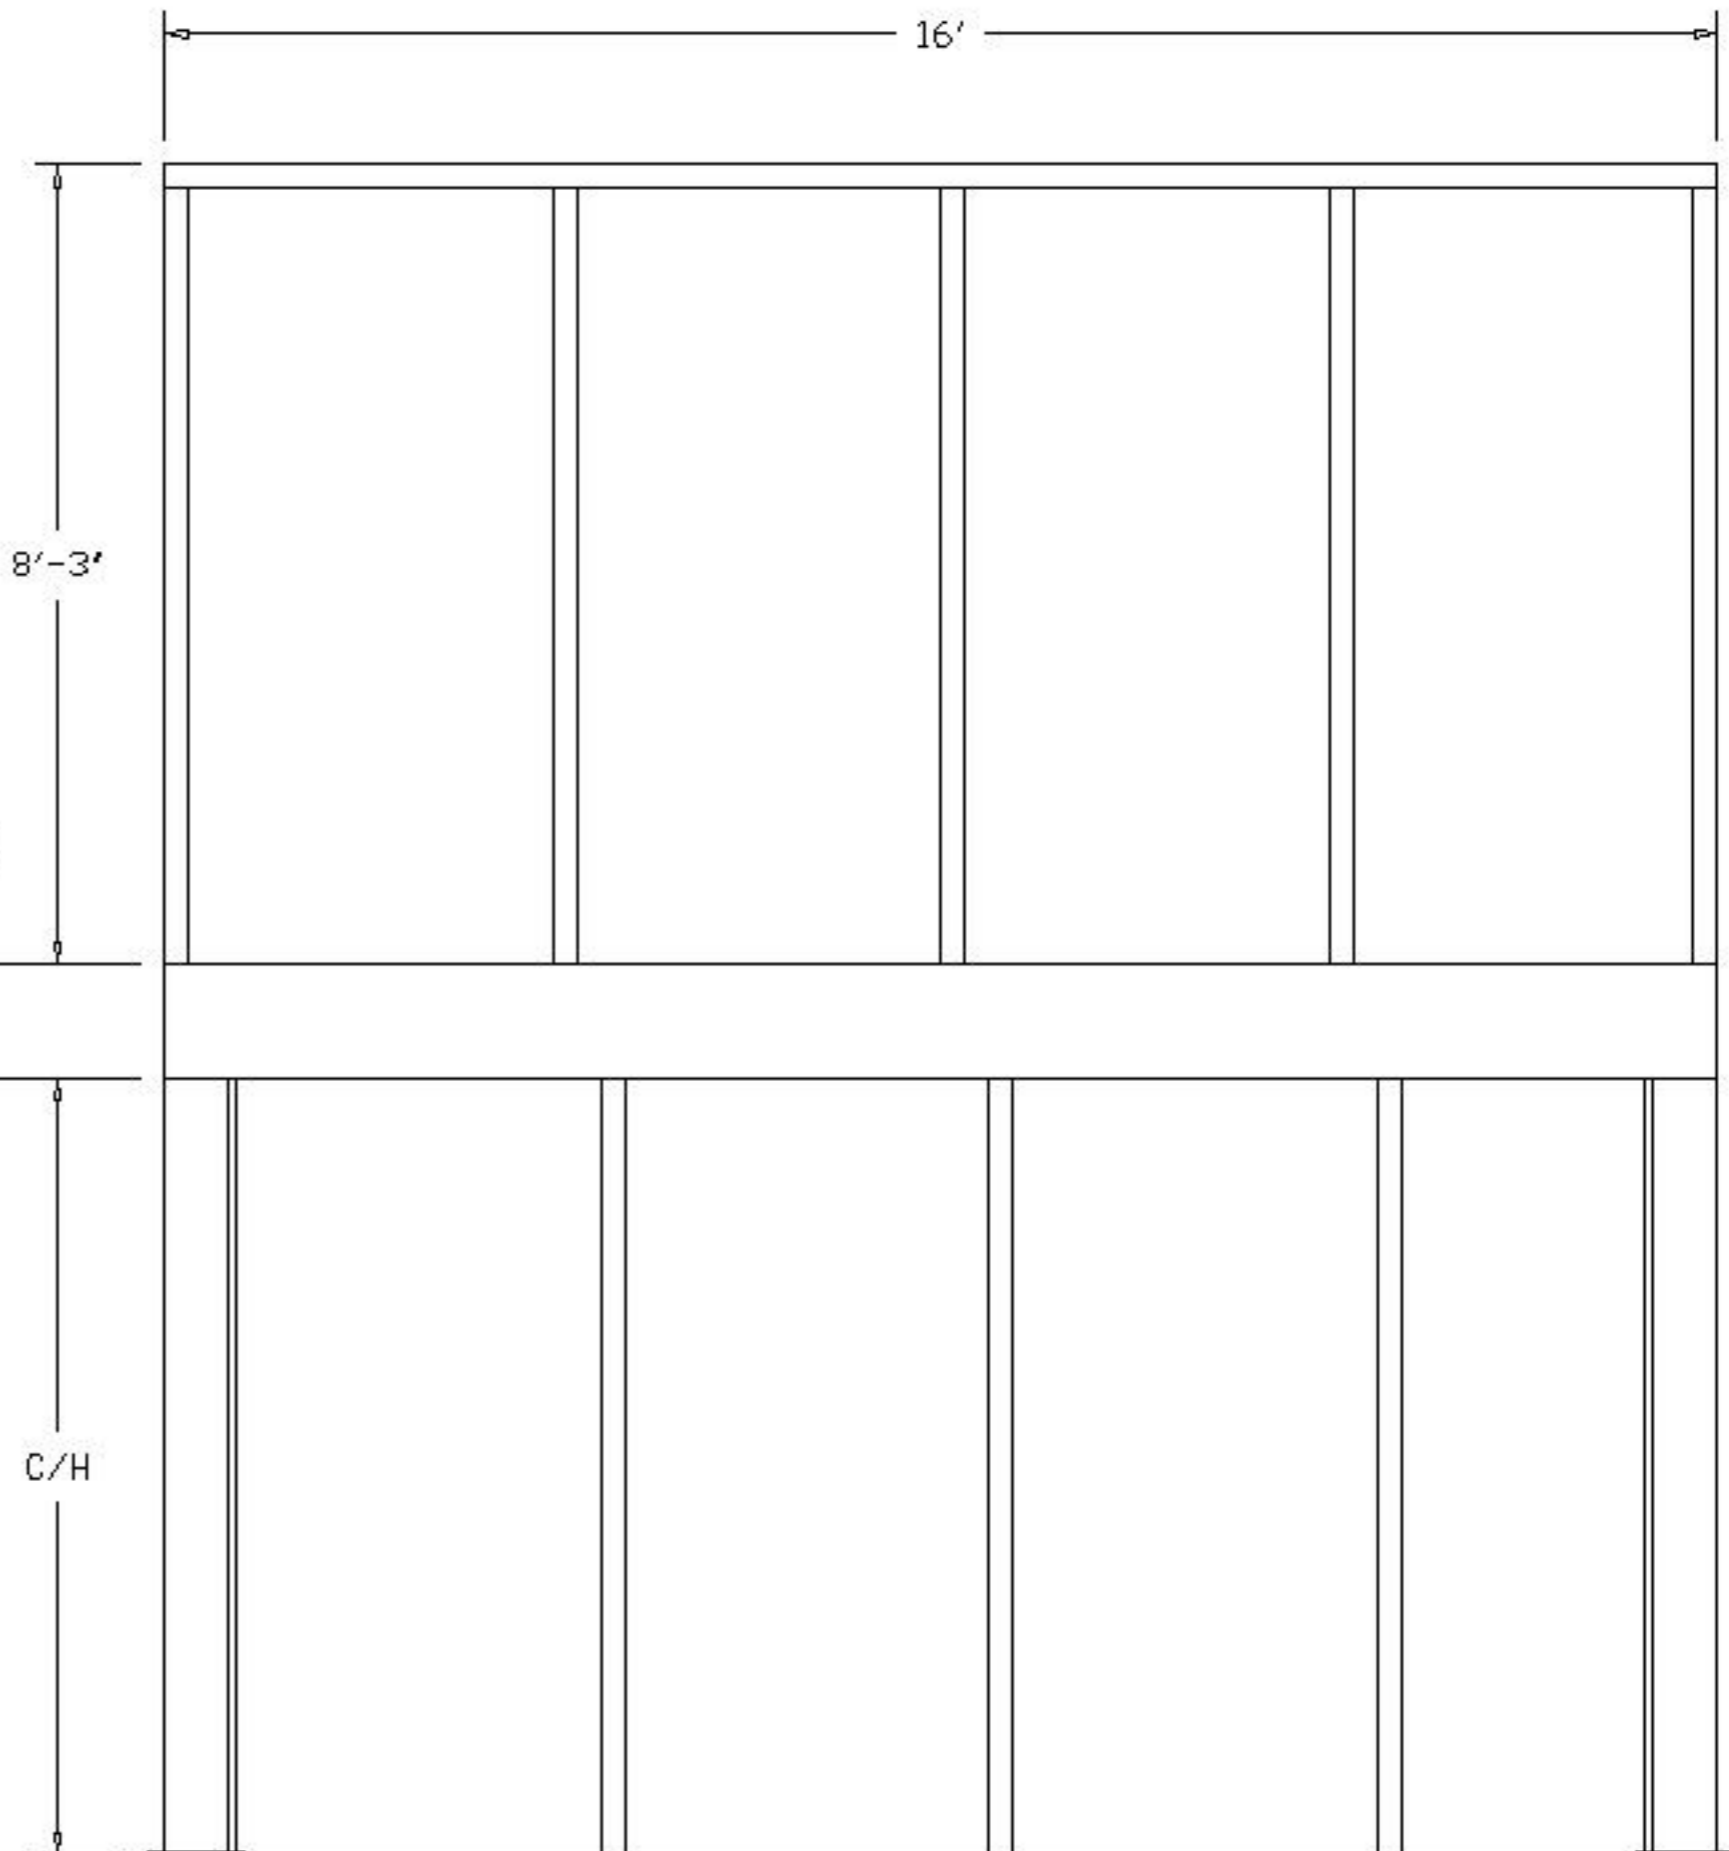


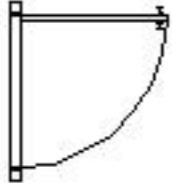
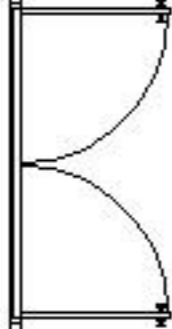
IP3-2L-16168




"B" ELEVATION

PLEASE MARK DESIRED LOCATION OF OPTIONS  
 SHOWN IN LEGEND ON FLOOR PLAN  
 IP3-2L-16168


8" SQ. TUBE  
 STEEL COLUMN = 

DESCRIPTION	SYMBOL	DESIGNATION
WINDOW PANEL		W/P
SLIDING WINDOW PANEL		SW/P
SOLID PANEL		S/P
42" X 80" DOOR W/ 2' X 2' WINDOW		D/L
DOUBLE DOOR W/ 2' X 2' WINDOW		DD/L

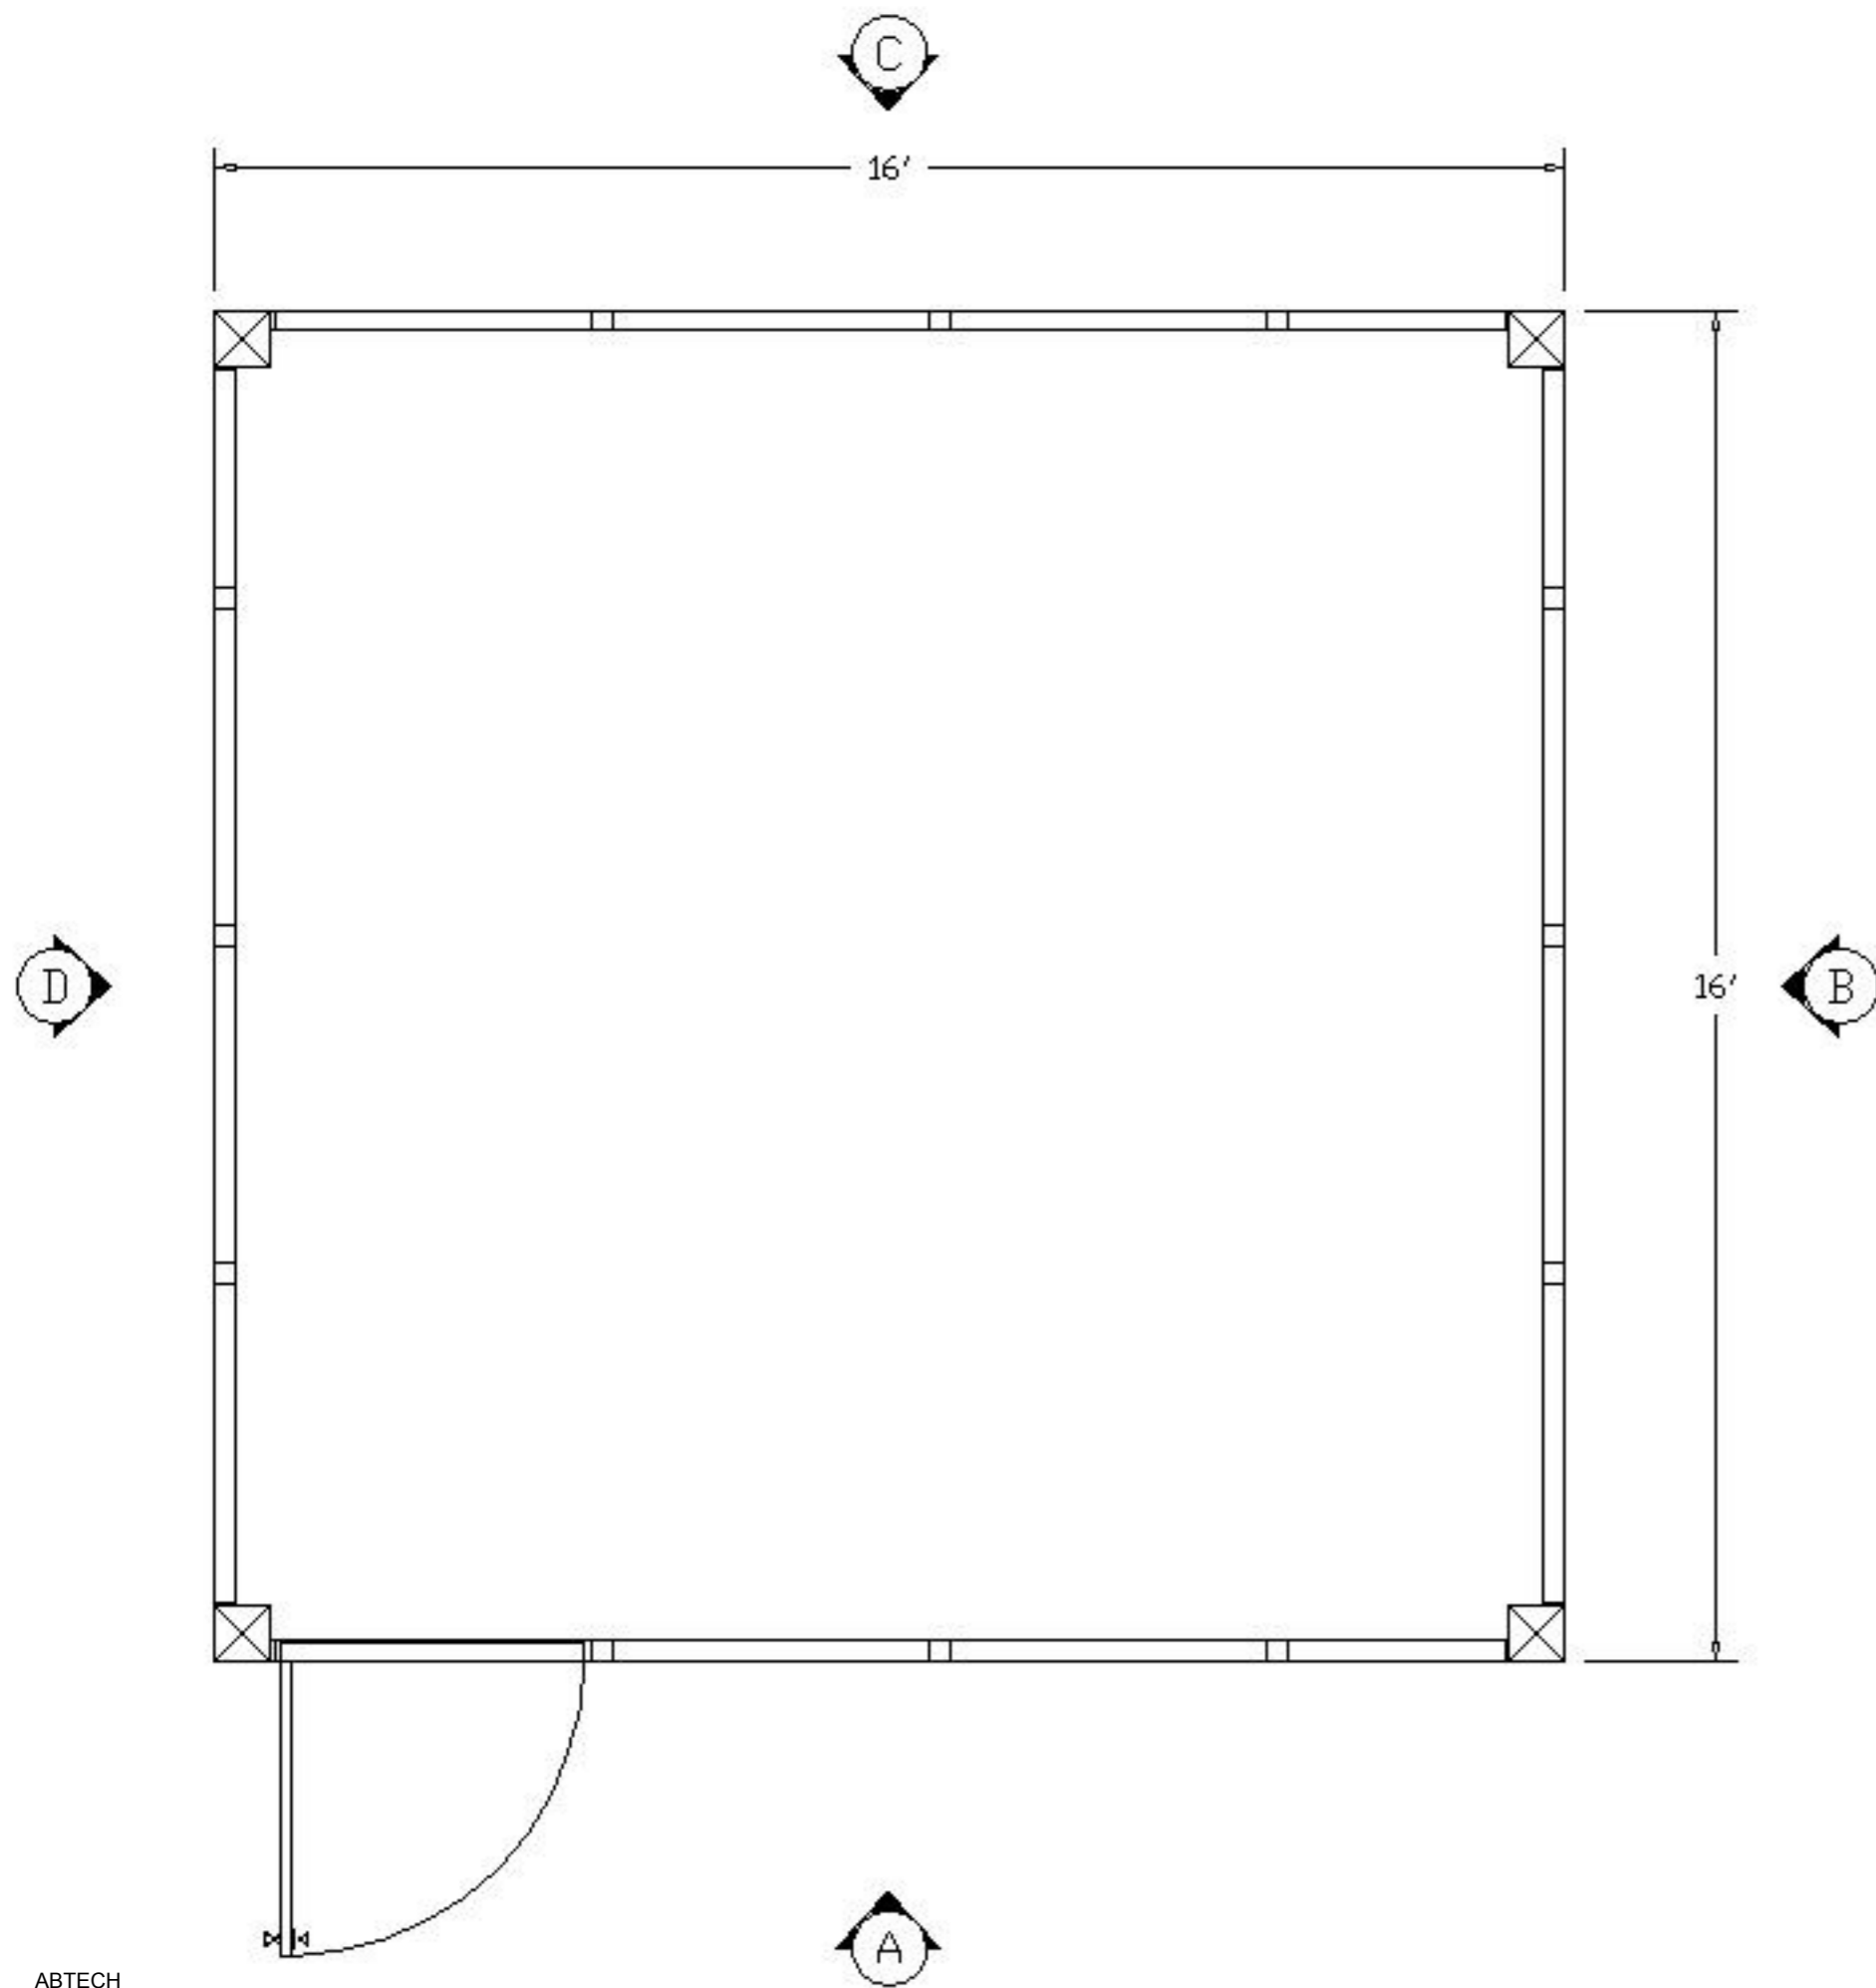

ABTECH

BASE LEVEL

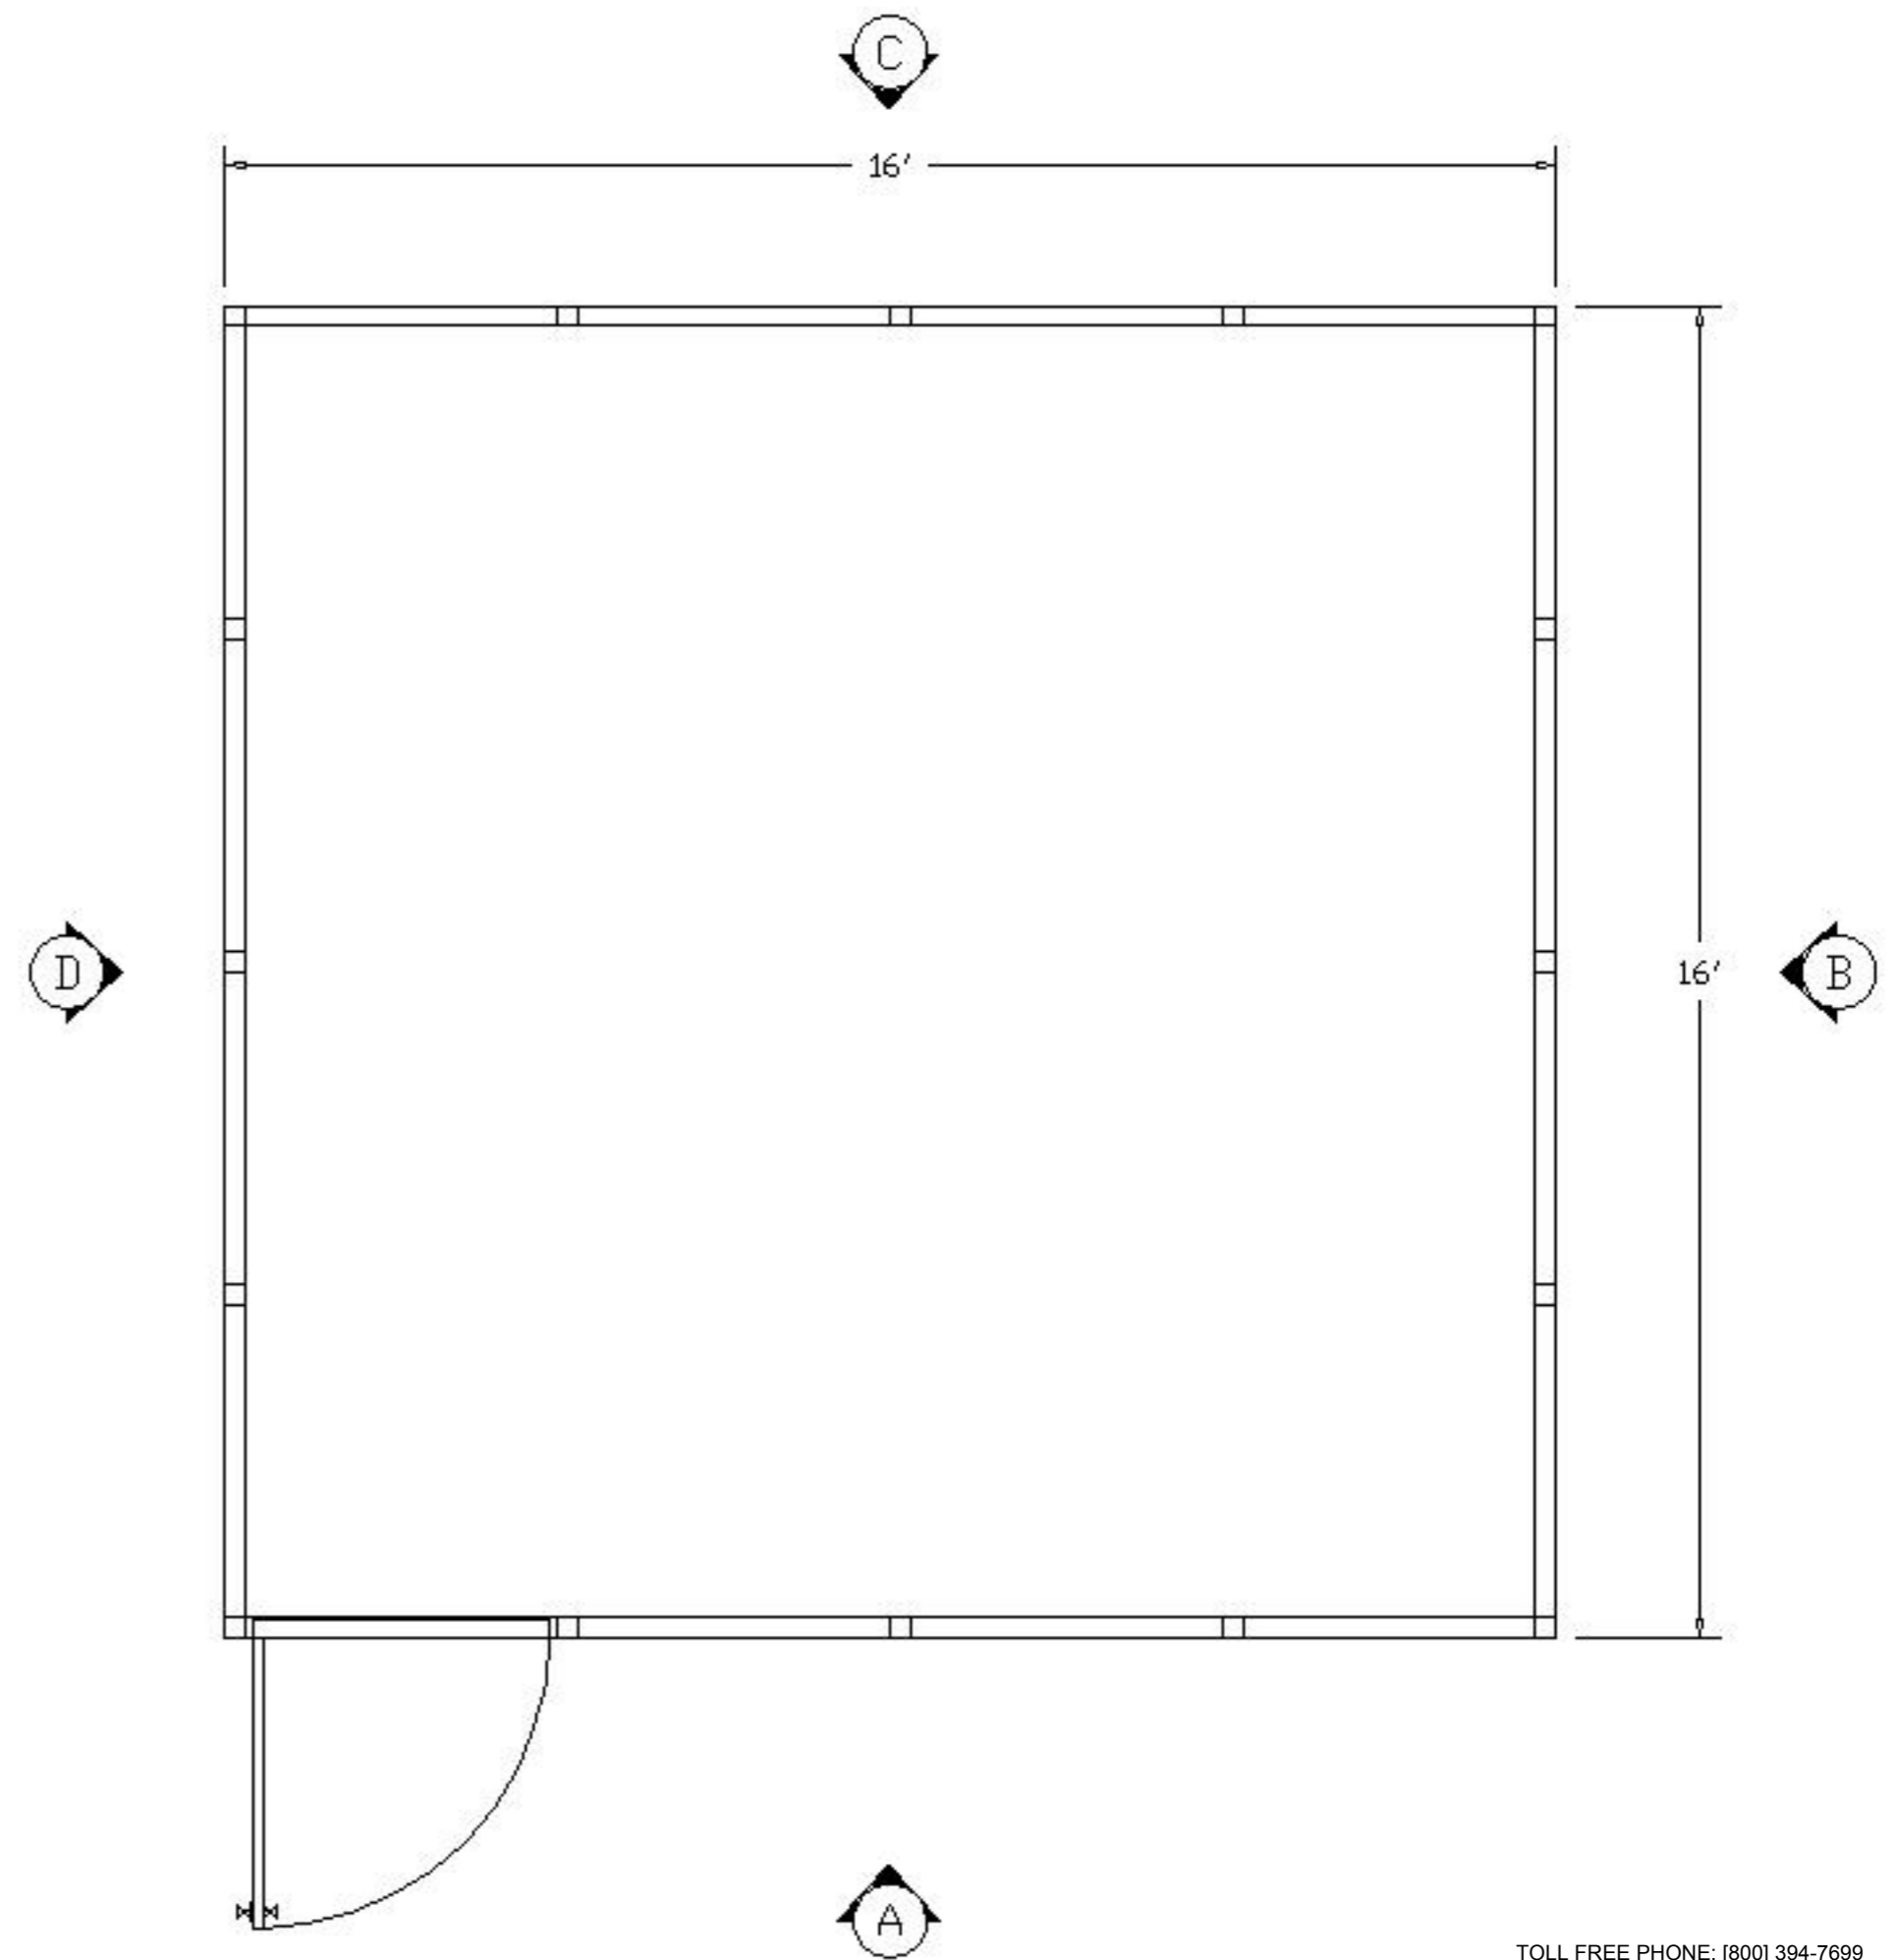


FIRST LEVEL


TOLL FREE PHONE: (800) 394-7699


PLEASE MARK DESIRED LOCATION OF OPTIONS  
 SHOWN IN LEGEND ON FLOOR PLAN  
 IP3-2L-16168

8" SQ. TUBE  
 STEEL COLUMN = 


DESCRIPTION SYMBOL DESIGNATION

TYP. 2'X4'x5/8"  
 MINERAL BOARD =  = C/T  
 CEILING TILE

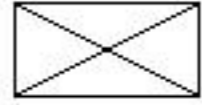TYP. 2' X 4'  
 LAY IN 4 TUBE =  = L/F  
 LIGHT FIXTURE

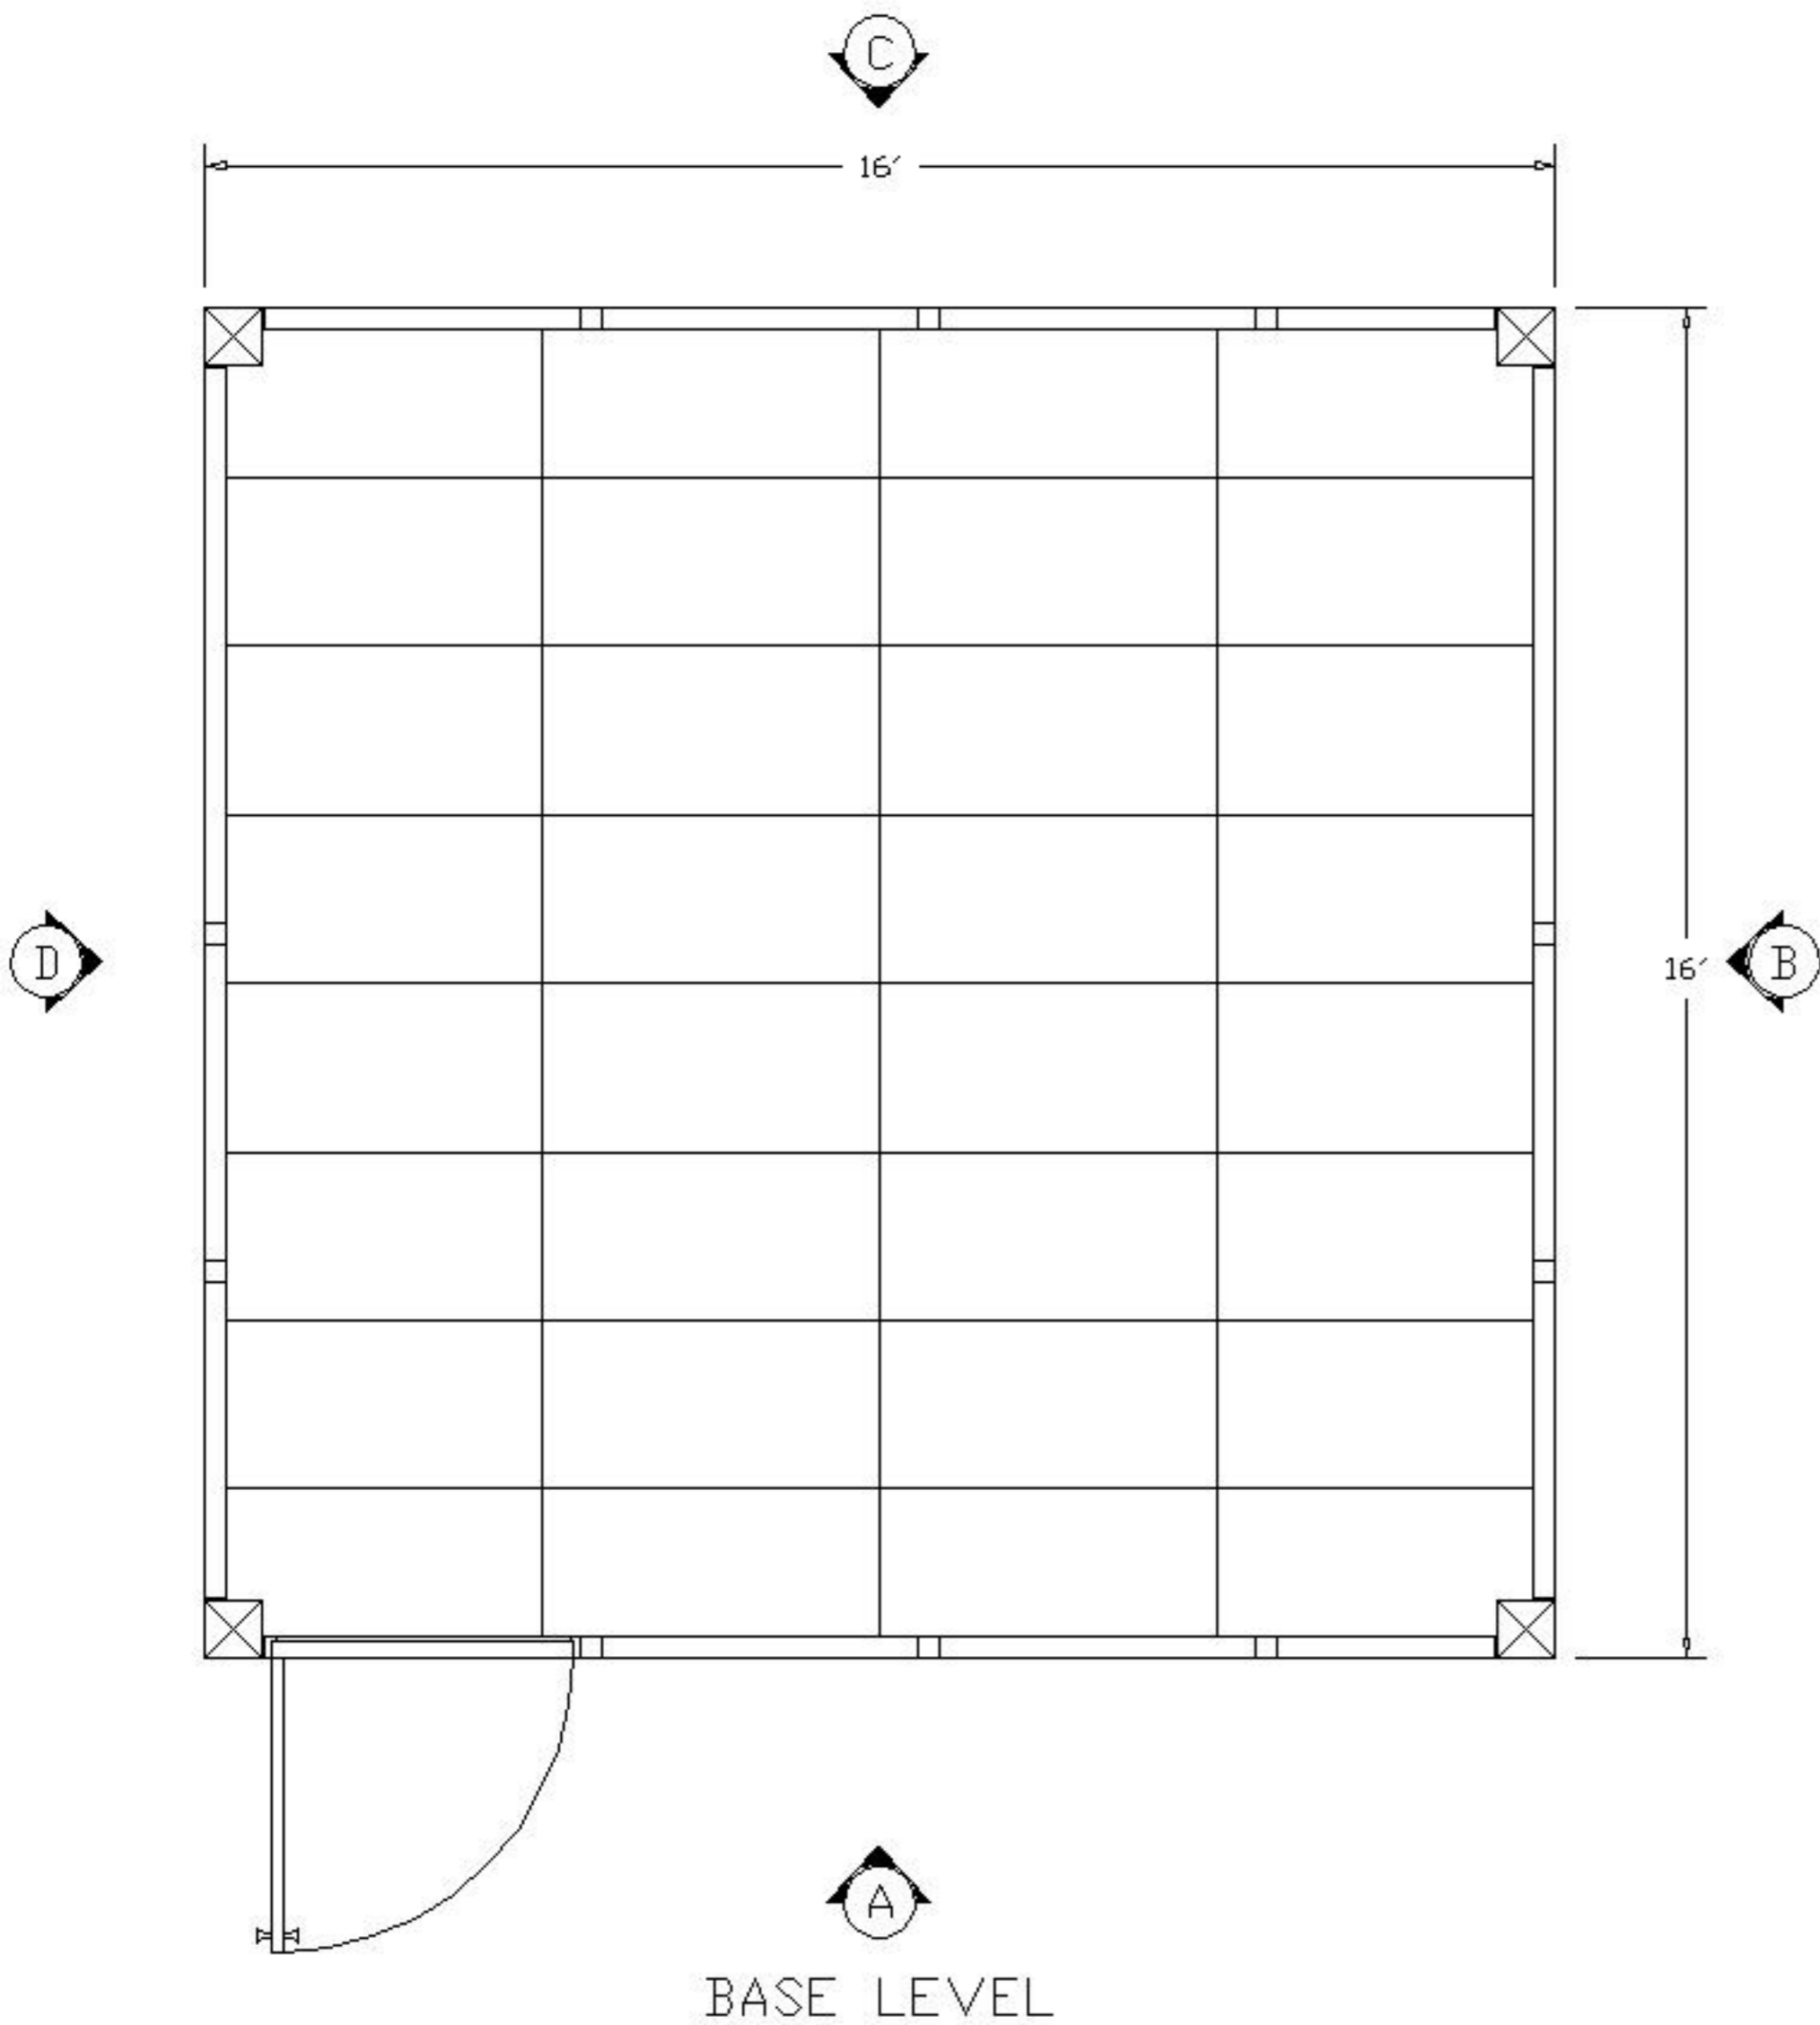

BASE LEVEL

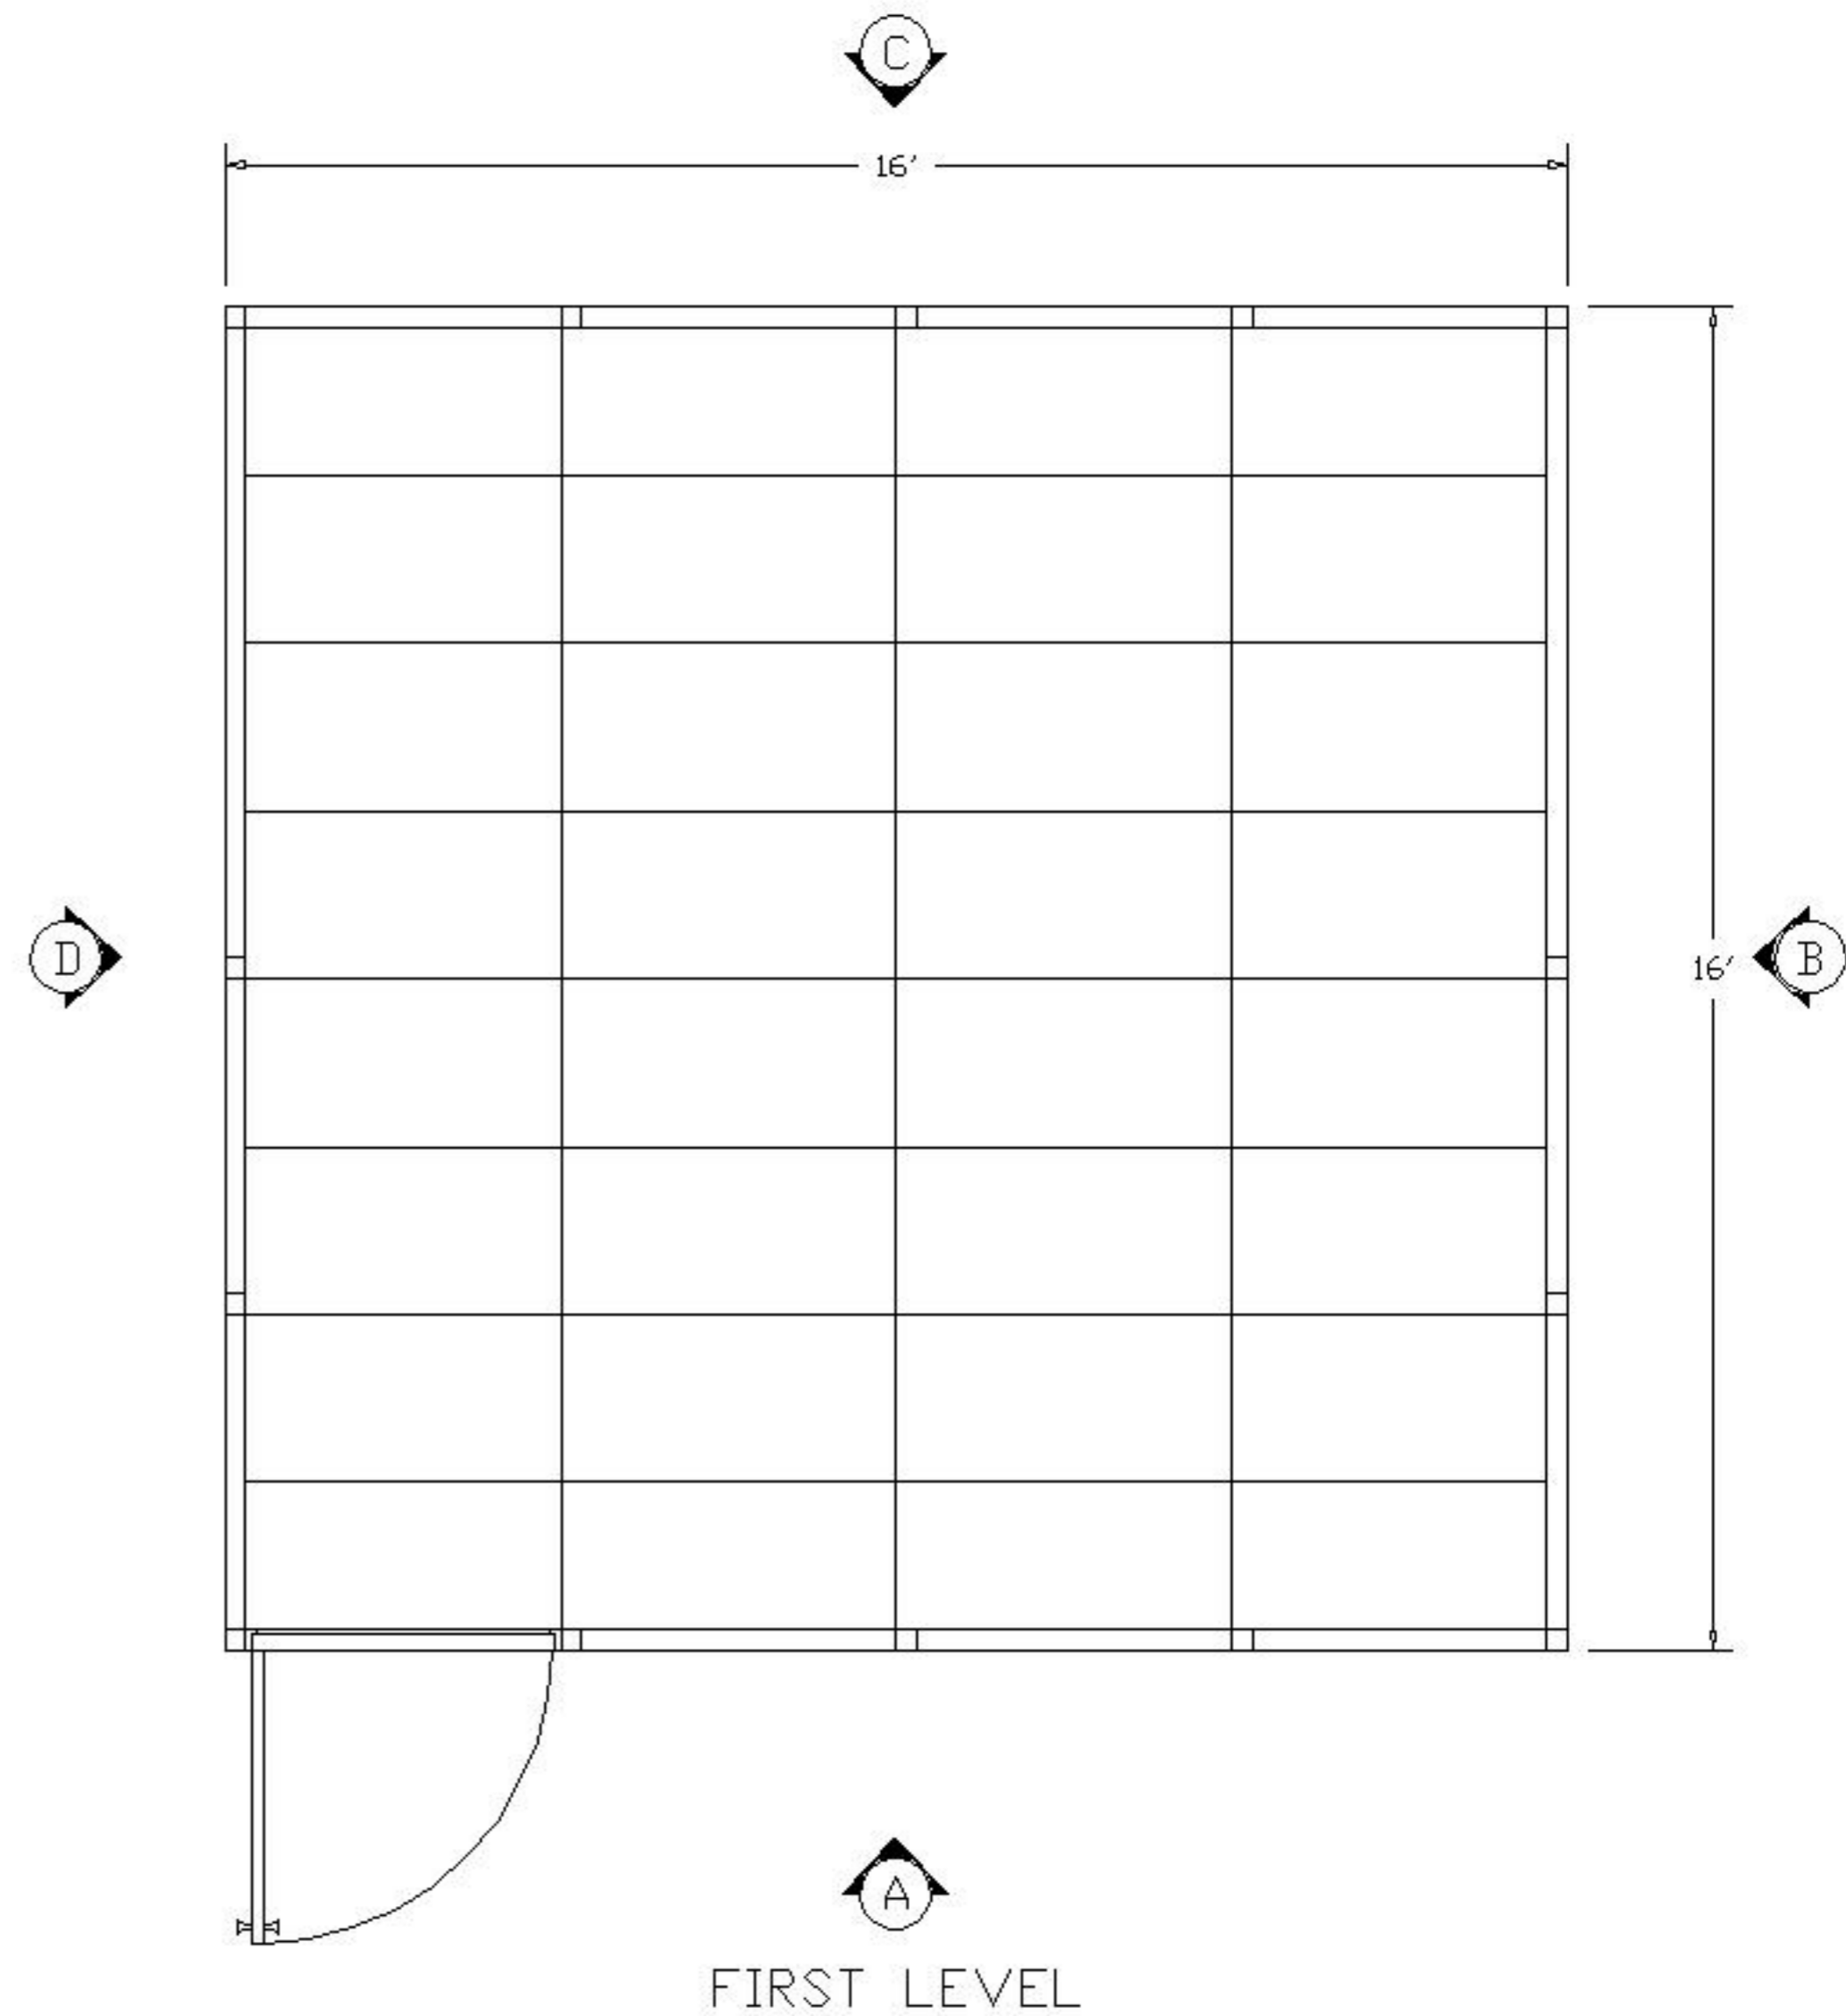

FIRST LEVEL