



PLEASE MARK DESIRED LOCATION OF OPTIONS
 SHOWN IN LEGEND ON FLOOR PLAN
 IP3-STM-12188

DESCRIPTION	SYMBOL	DESIGNATION
208V OUTLET	⌘	⌘
TYP. EMERGENCY FLOOD LIGHTS	☒	E/L
120V DUPLEX OUTLET	⌘	⌘
LIGHT SWITCH	\$	\$
MAIN PANEL	PNL	PNL
TYP. 2' X 4' LAY IN 4 TUBE LIGHT FIXTURE	☒	L/F
THRU WALL HVAC UNIT	HVAC	HVAC
8" SQ. TUBE STEEL COLUMN	⊗	

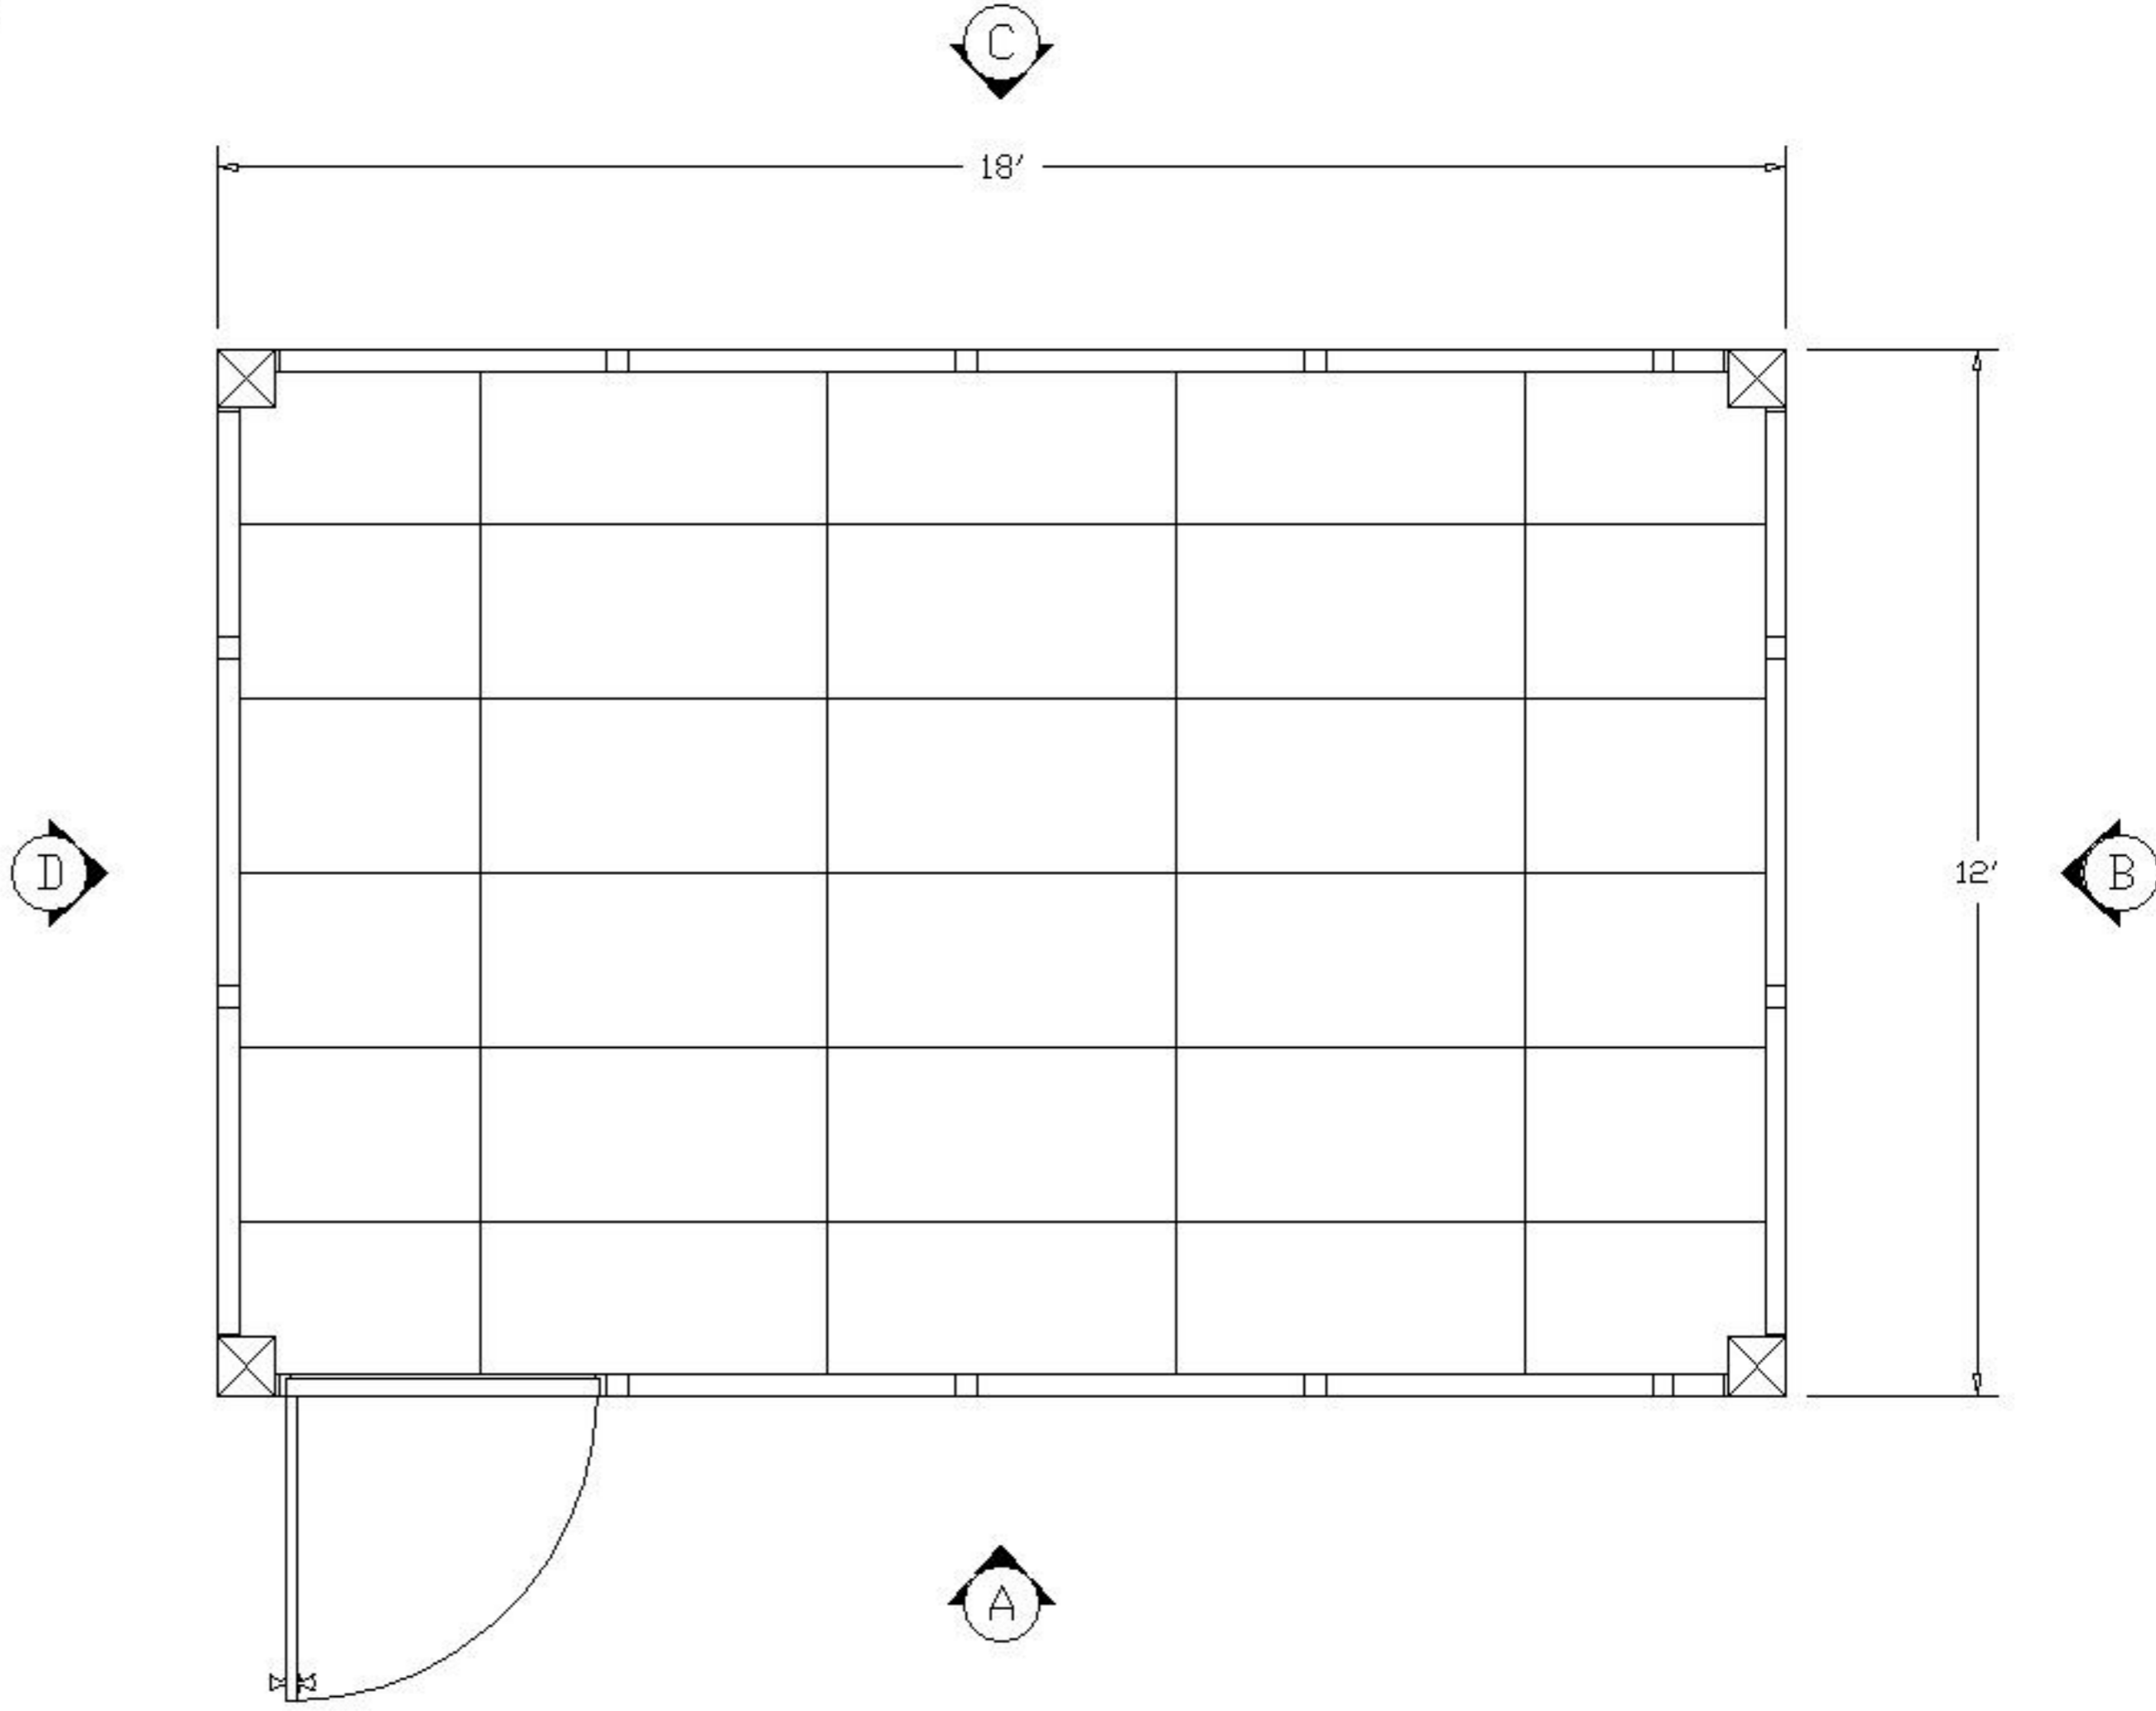

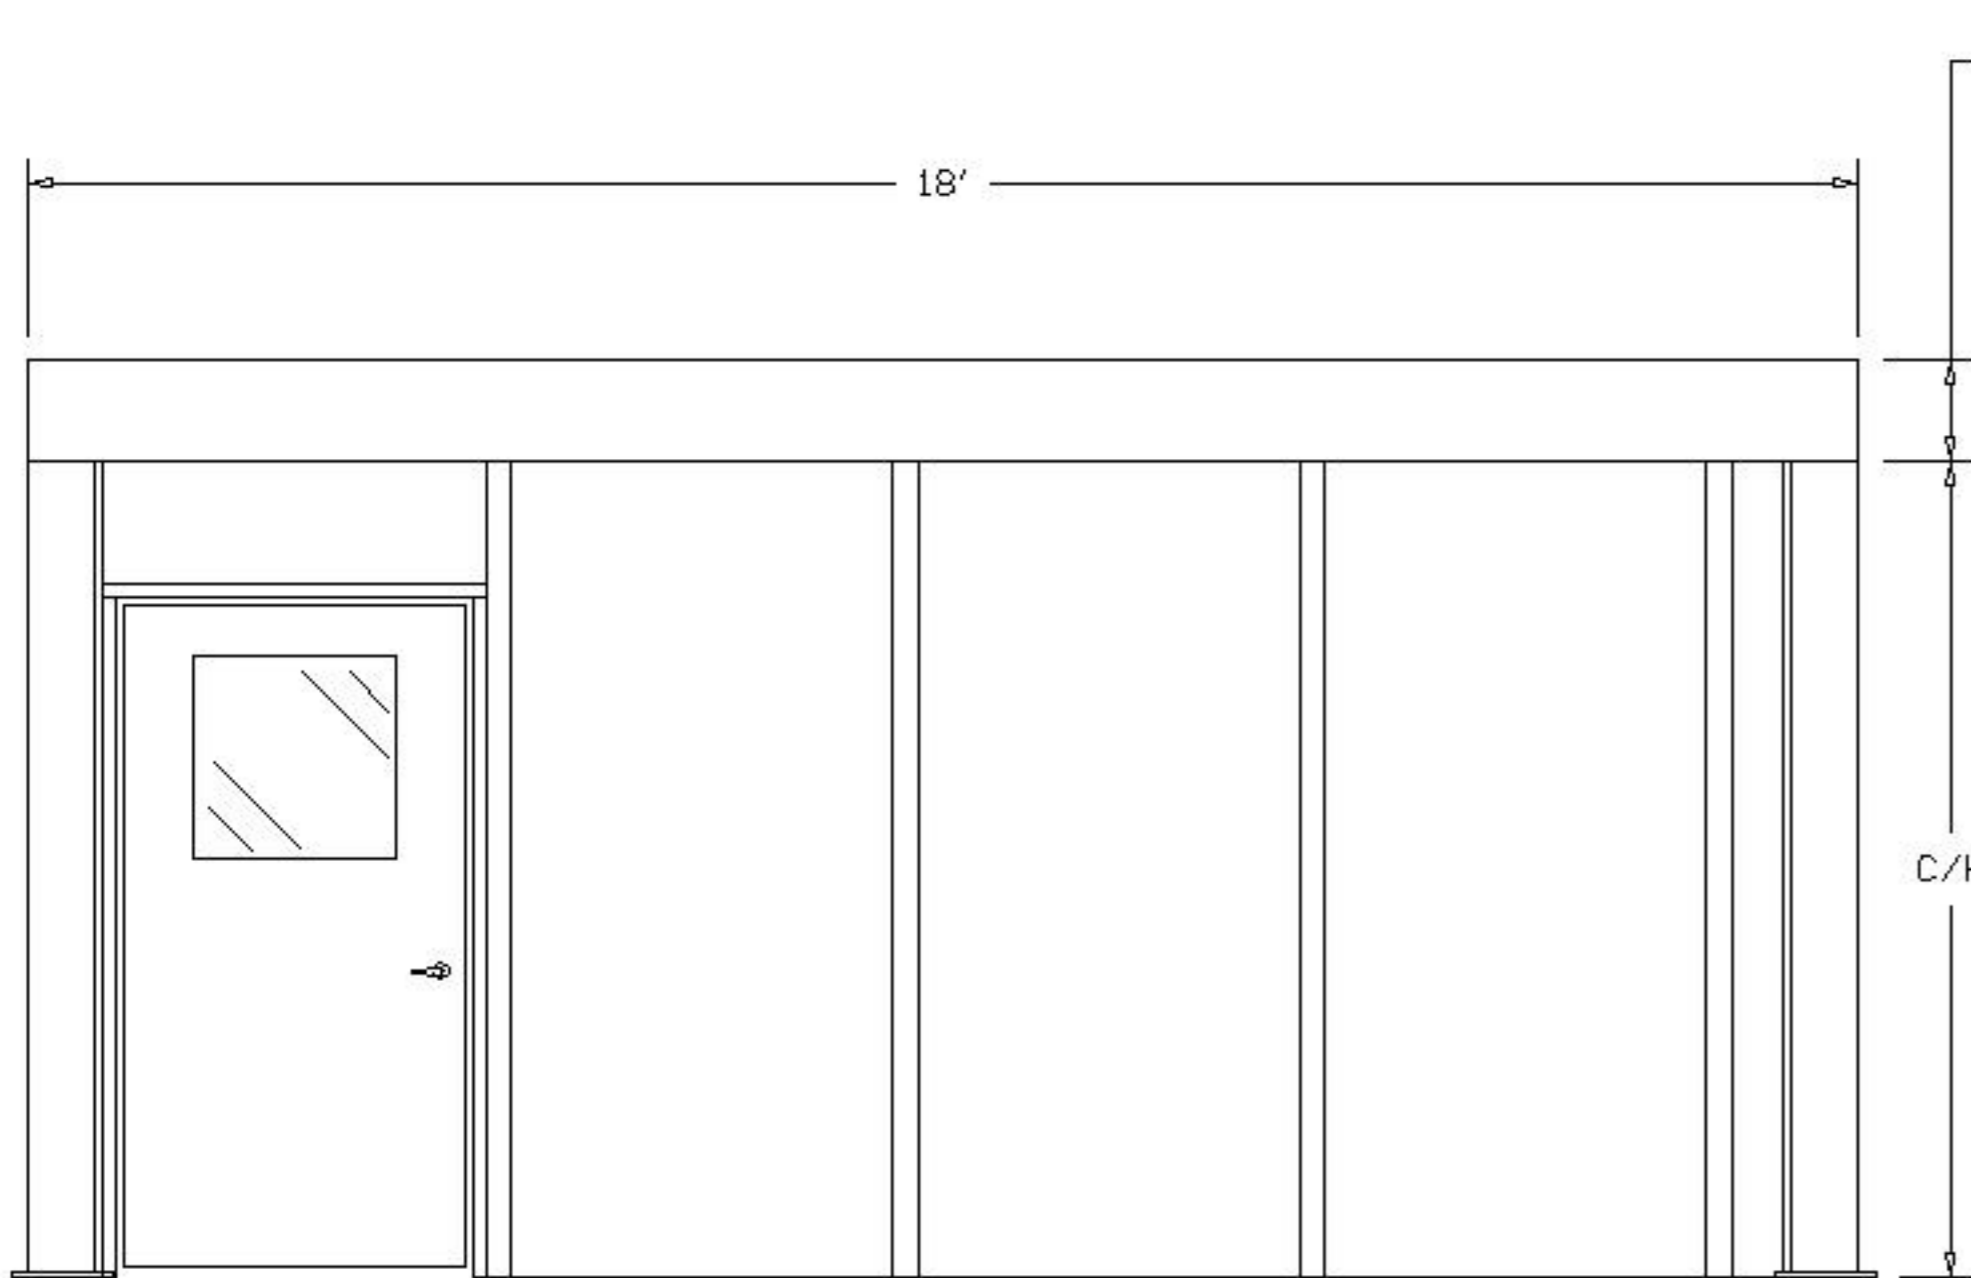


"A" ELEVATION

DIMENSION VARIES UPON SPAN LENGTH
AND DECKING OPTIONS

C/H SPECIFY CLEAR HEIGHT
(STANDARD IS 8')

IP3-STM-12188

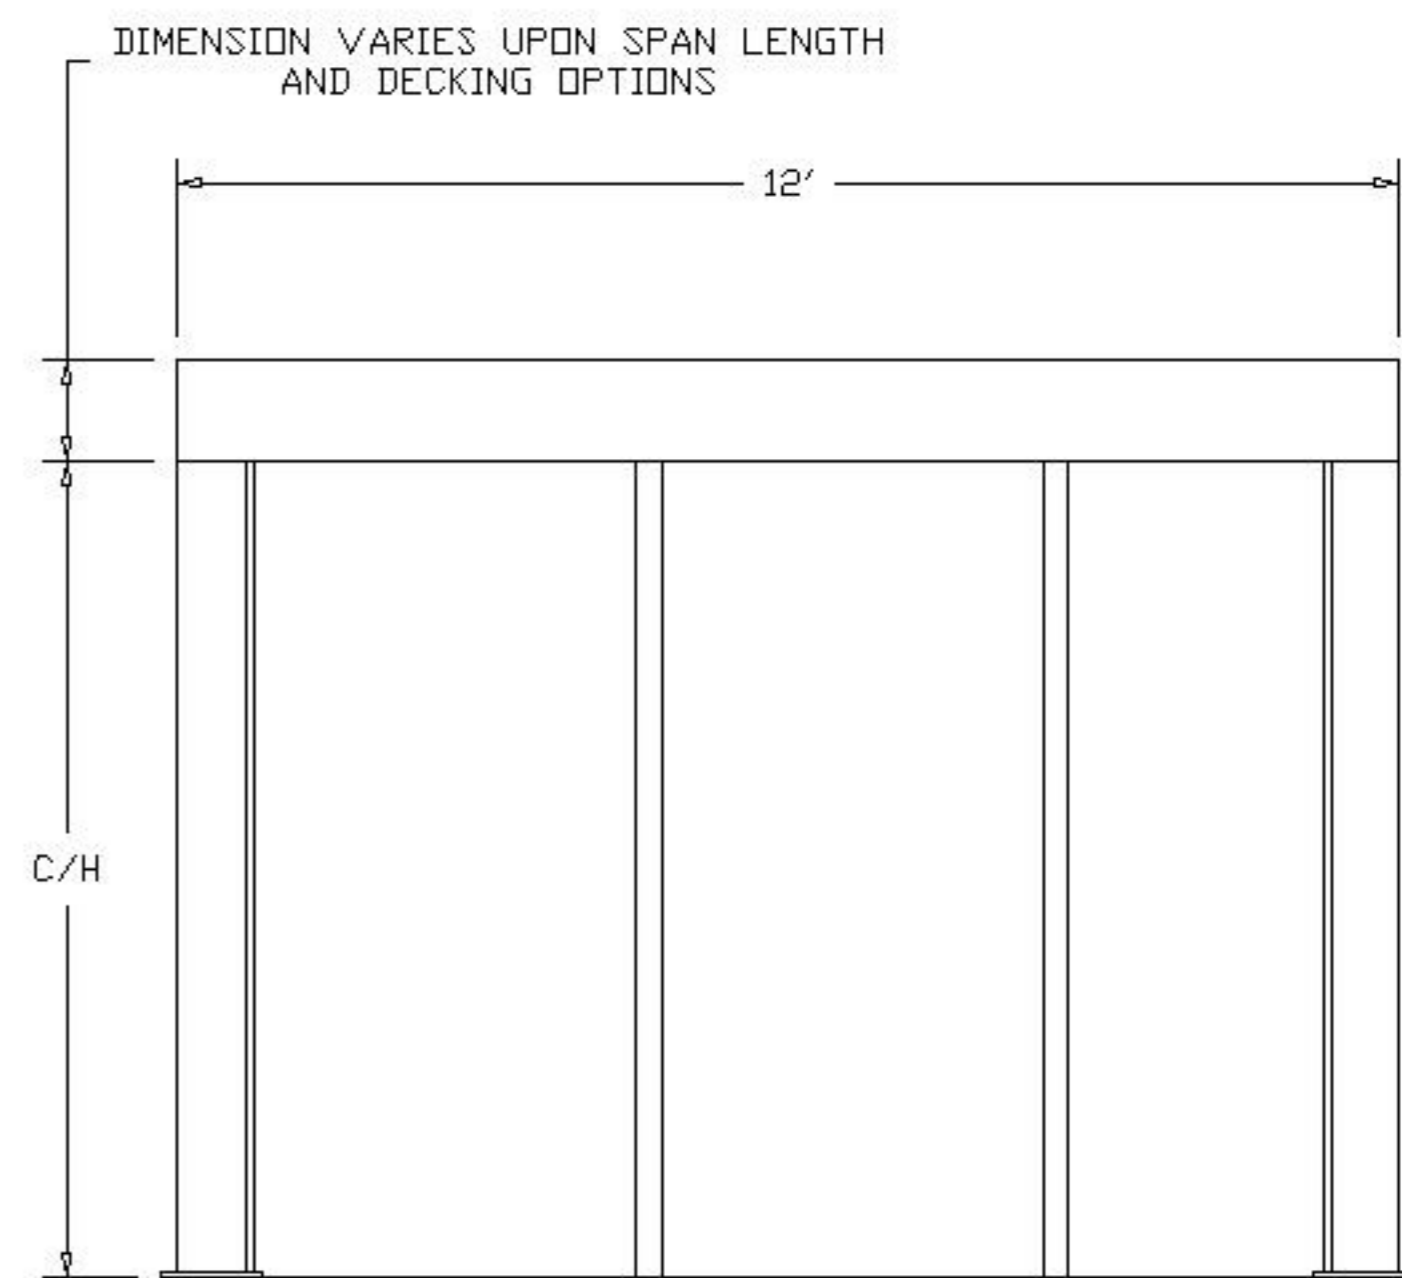


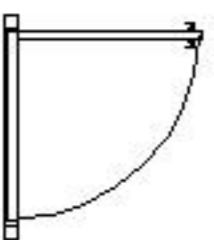
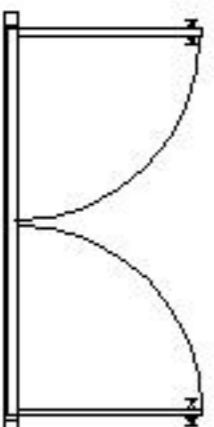



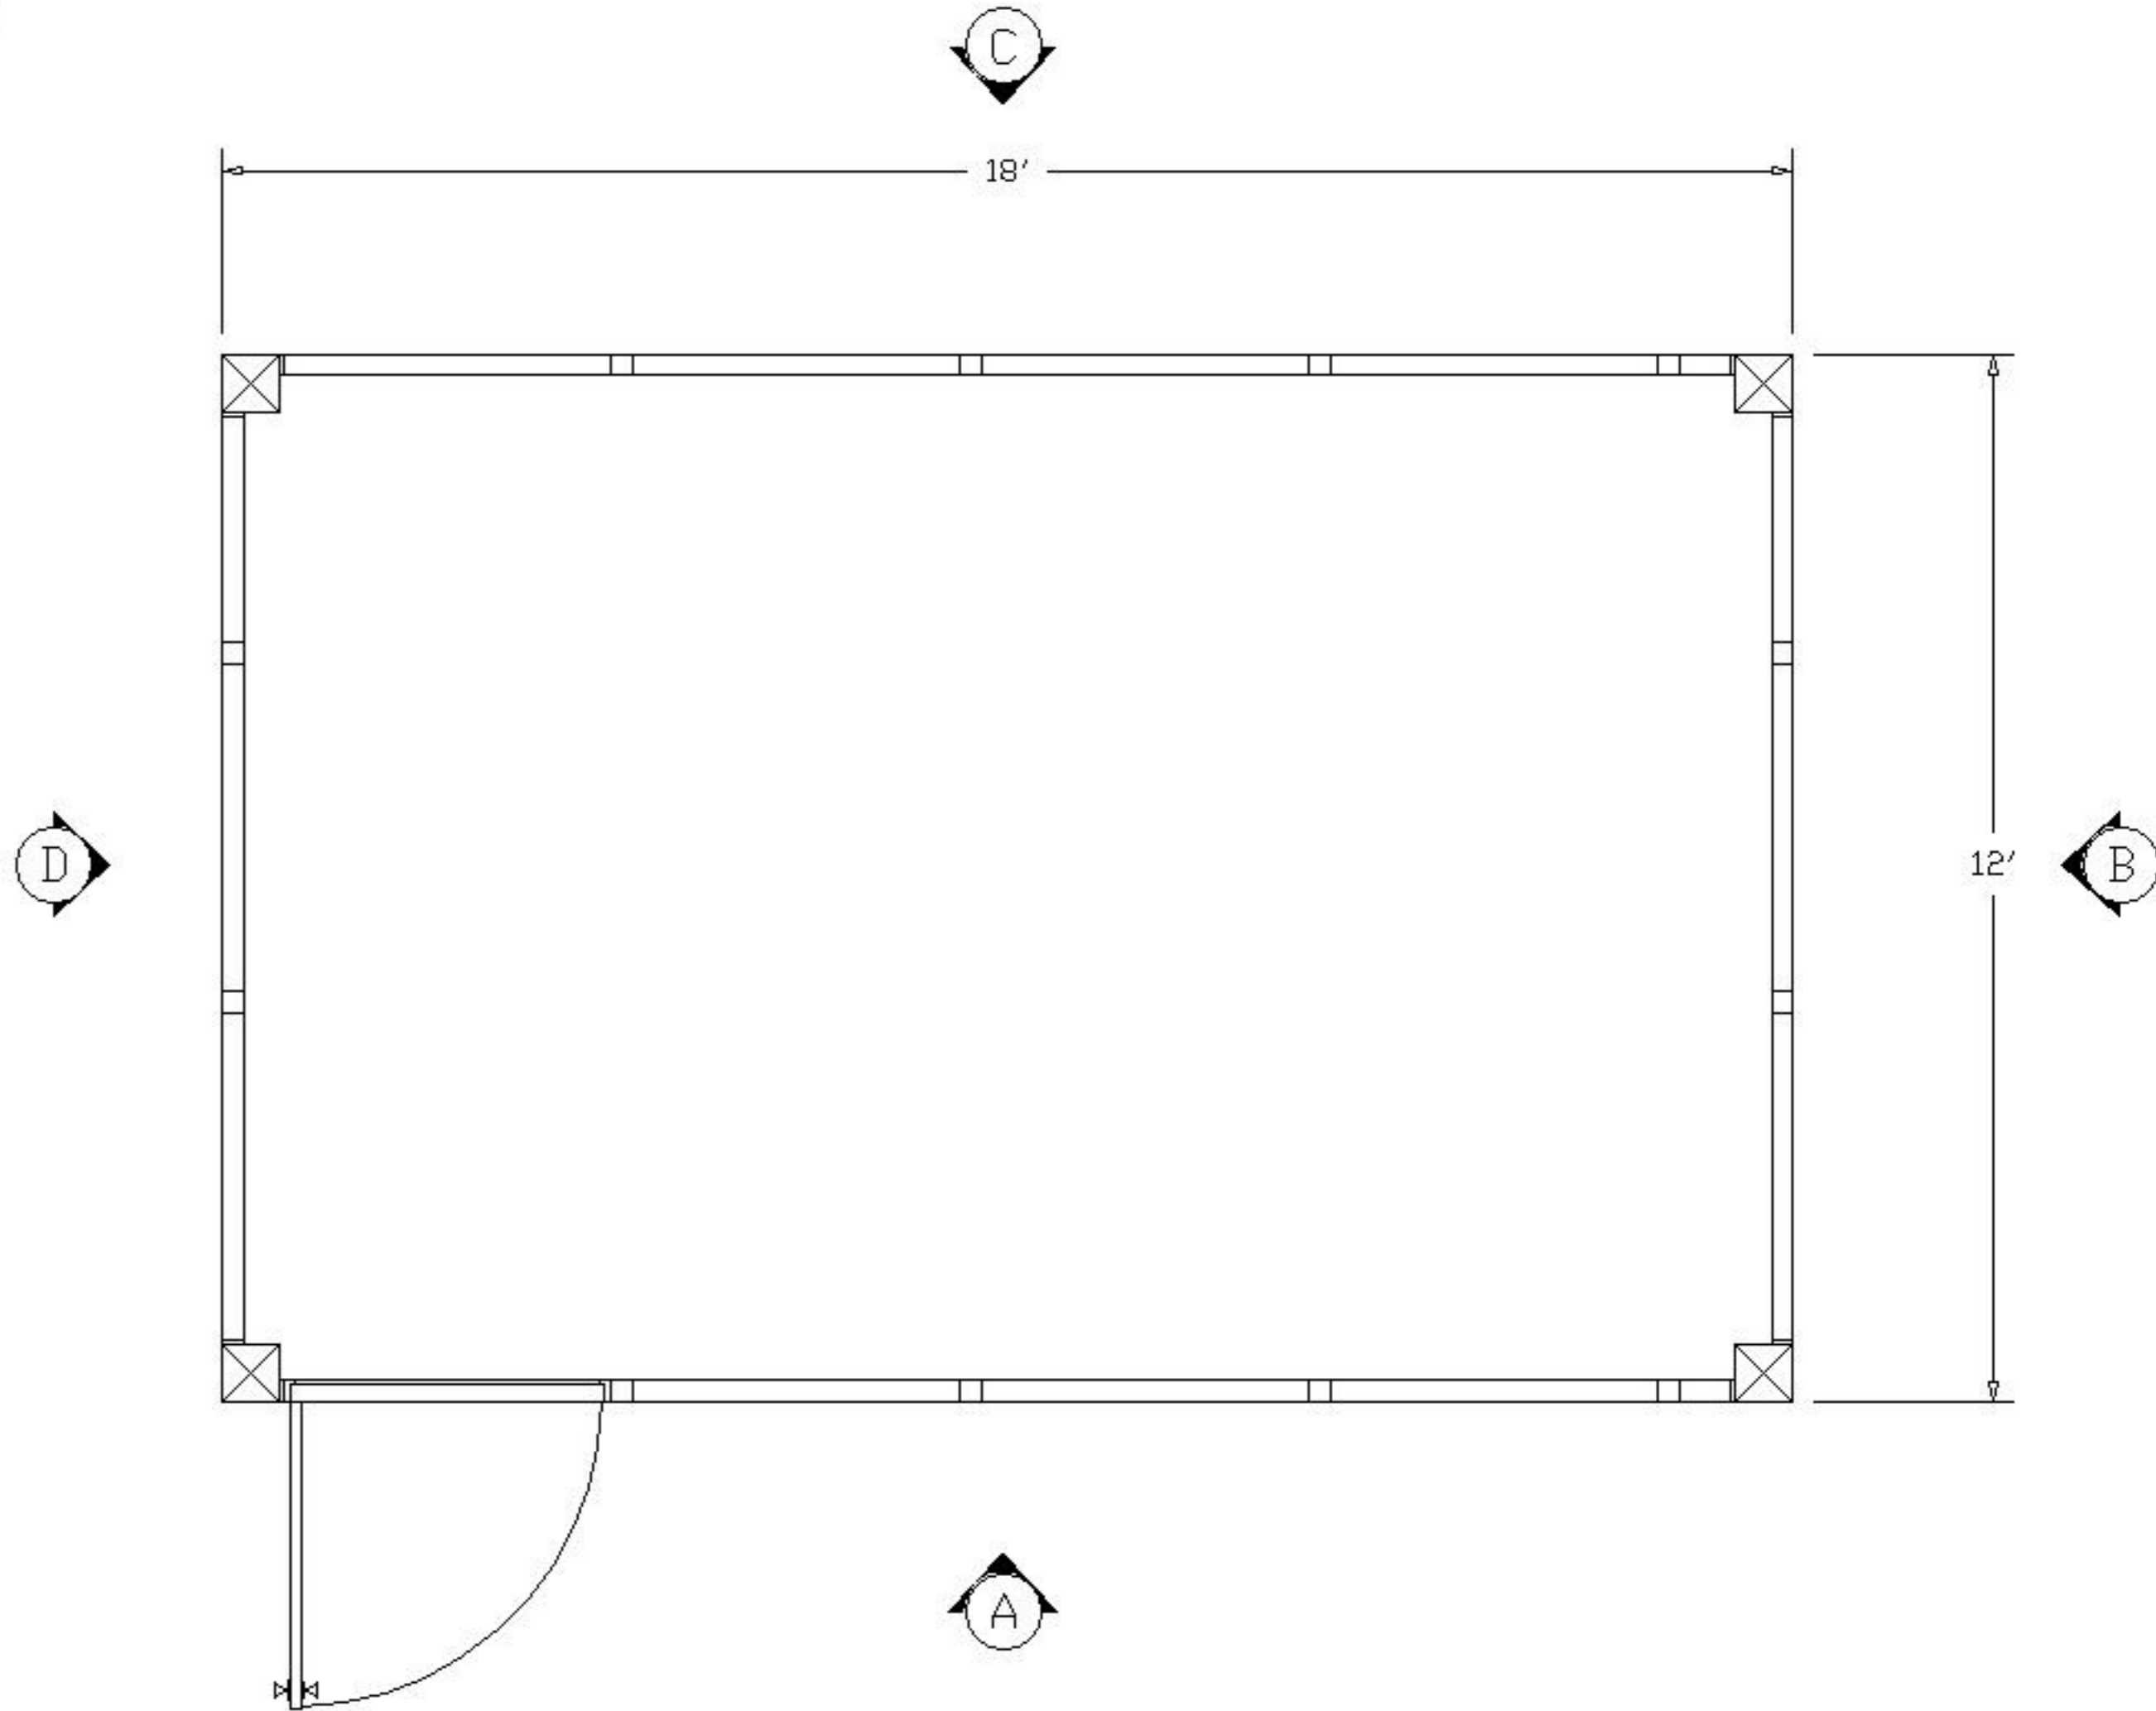
"B" ELEVATION

DIMENSION VARIES UPON SPAN LENGTH
AND DECKING OPTIONS


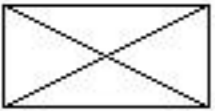
C/H

PLEASE MARK DESIRED LOCATION OF OPTIONS
 SHOWN IN LEGEND ON FLOOR PLAN
 IP3-STM-12188

<u>DESCRIPTION</u>	<u>SYMBOL</u>	<u>DESIGNATION</u>
WINDOW PANEL =		W/P
SLIDING WINDOW PANEL =		SW/P
SOLID PANEL =		S/P
42" X 80" DOOR W/ 2' X 2' WINDOW =		D/L
DOUBLE DOOR W/ 2' X 2' WINDOW =		DD/L
8" SQ. TUBE STEEL COLUMN =		



PLEASE MARK DESIRED LOCATION OF OPTIONS
 SHOWN IN LEGEND ON FLOOR PLAN
 IP3-STM-12188

<u>DESCRIPTION</u>	<u>SYMBOL</u>	<u>DESIGNATION</u>
TYP. 2'X4'x5/8" MINERAL BOARD CEILING TILE =		= C/T
TYP. 2' X 4' LAY IN 4 TUBE LIGHT FIXTURE =		= L/F
8" SQ. TUBE STEEL COLUMN =	